

India National Pavilion

at Moscow Book Fair 2025

Vystavka Dostizheniy Narodnoy Khozyaystva (VDNKh), Hall No. 57

03.09.25 to 07.09.25

Annexure 2


Technical Drawings

National Book Trust, India
Ministry of Education, Govt. of India

prepared by
National Institute of Design, Ahmedabad

INDIA PAVILION AT MOSCOW RUSSIA 2025 design intent



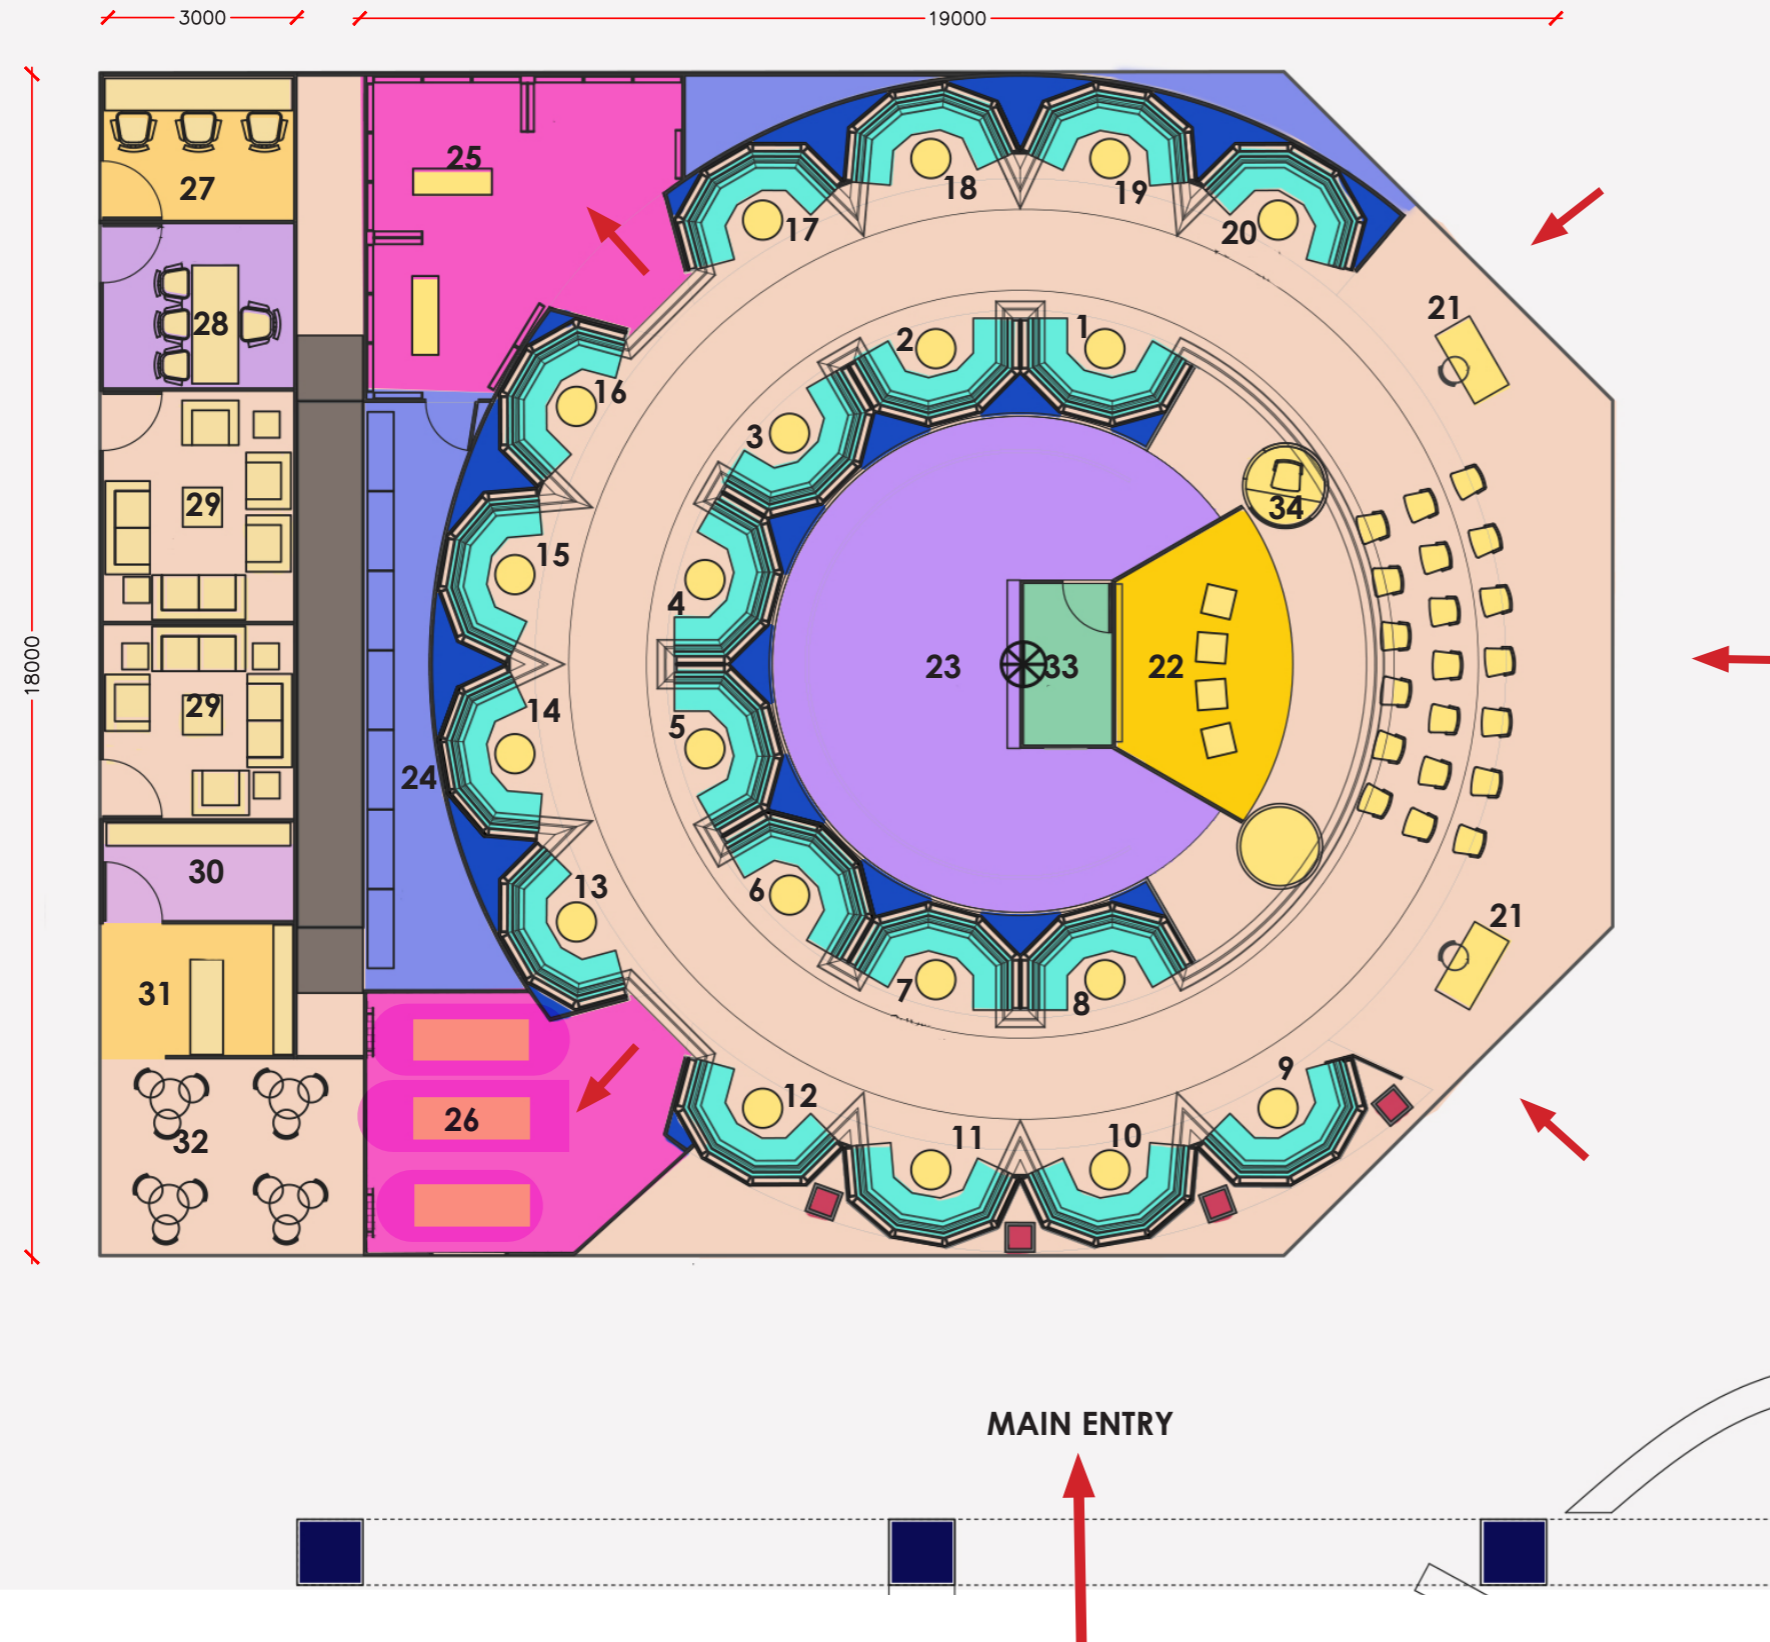

- 1-20. Publisher's Booths
- 21. Info Desks
- 22. Stage
- 23. Experience Centre
- 24. Books Storage
- 25. Collective & India Russia Exhibit
- 26. Meditation Room
- 27. Office
- 28. Chairman's Cabin
- 29. Lounge
- 30. Storage
- 31. Pantry
- 32. Seating
- 33. Stage Storage
- 34. Interpreter's Booth


Total Publishers = 20
Total Books = 1860

Note: An increased area of 52 m² was proposed in place of 30 m² to better support lounge seating adjacent to the pantry. This revision is yet to be confirmed.

3000

19000

18000

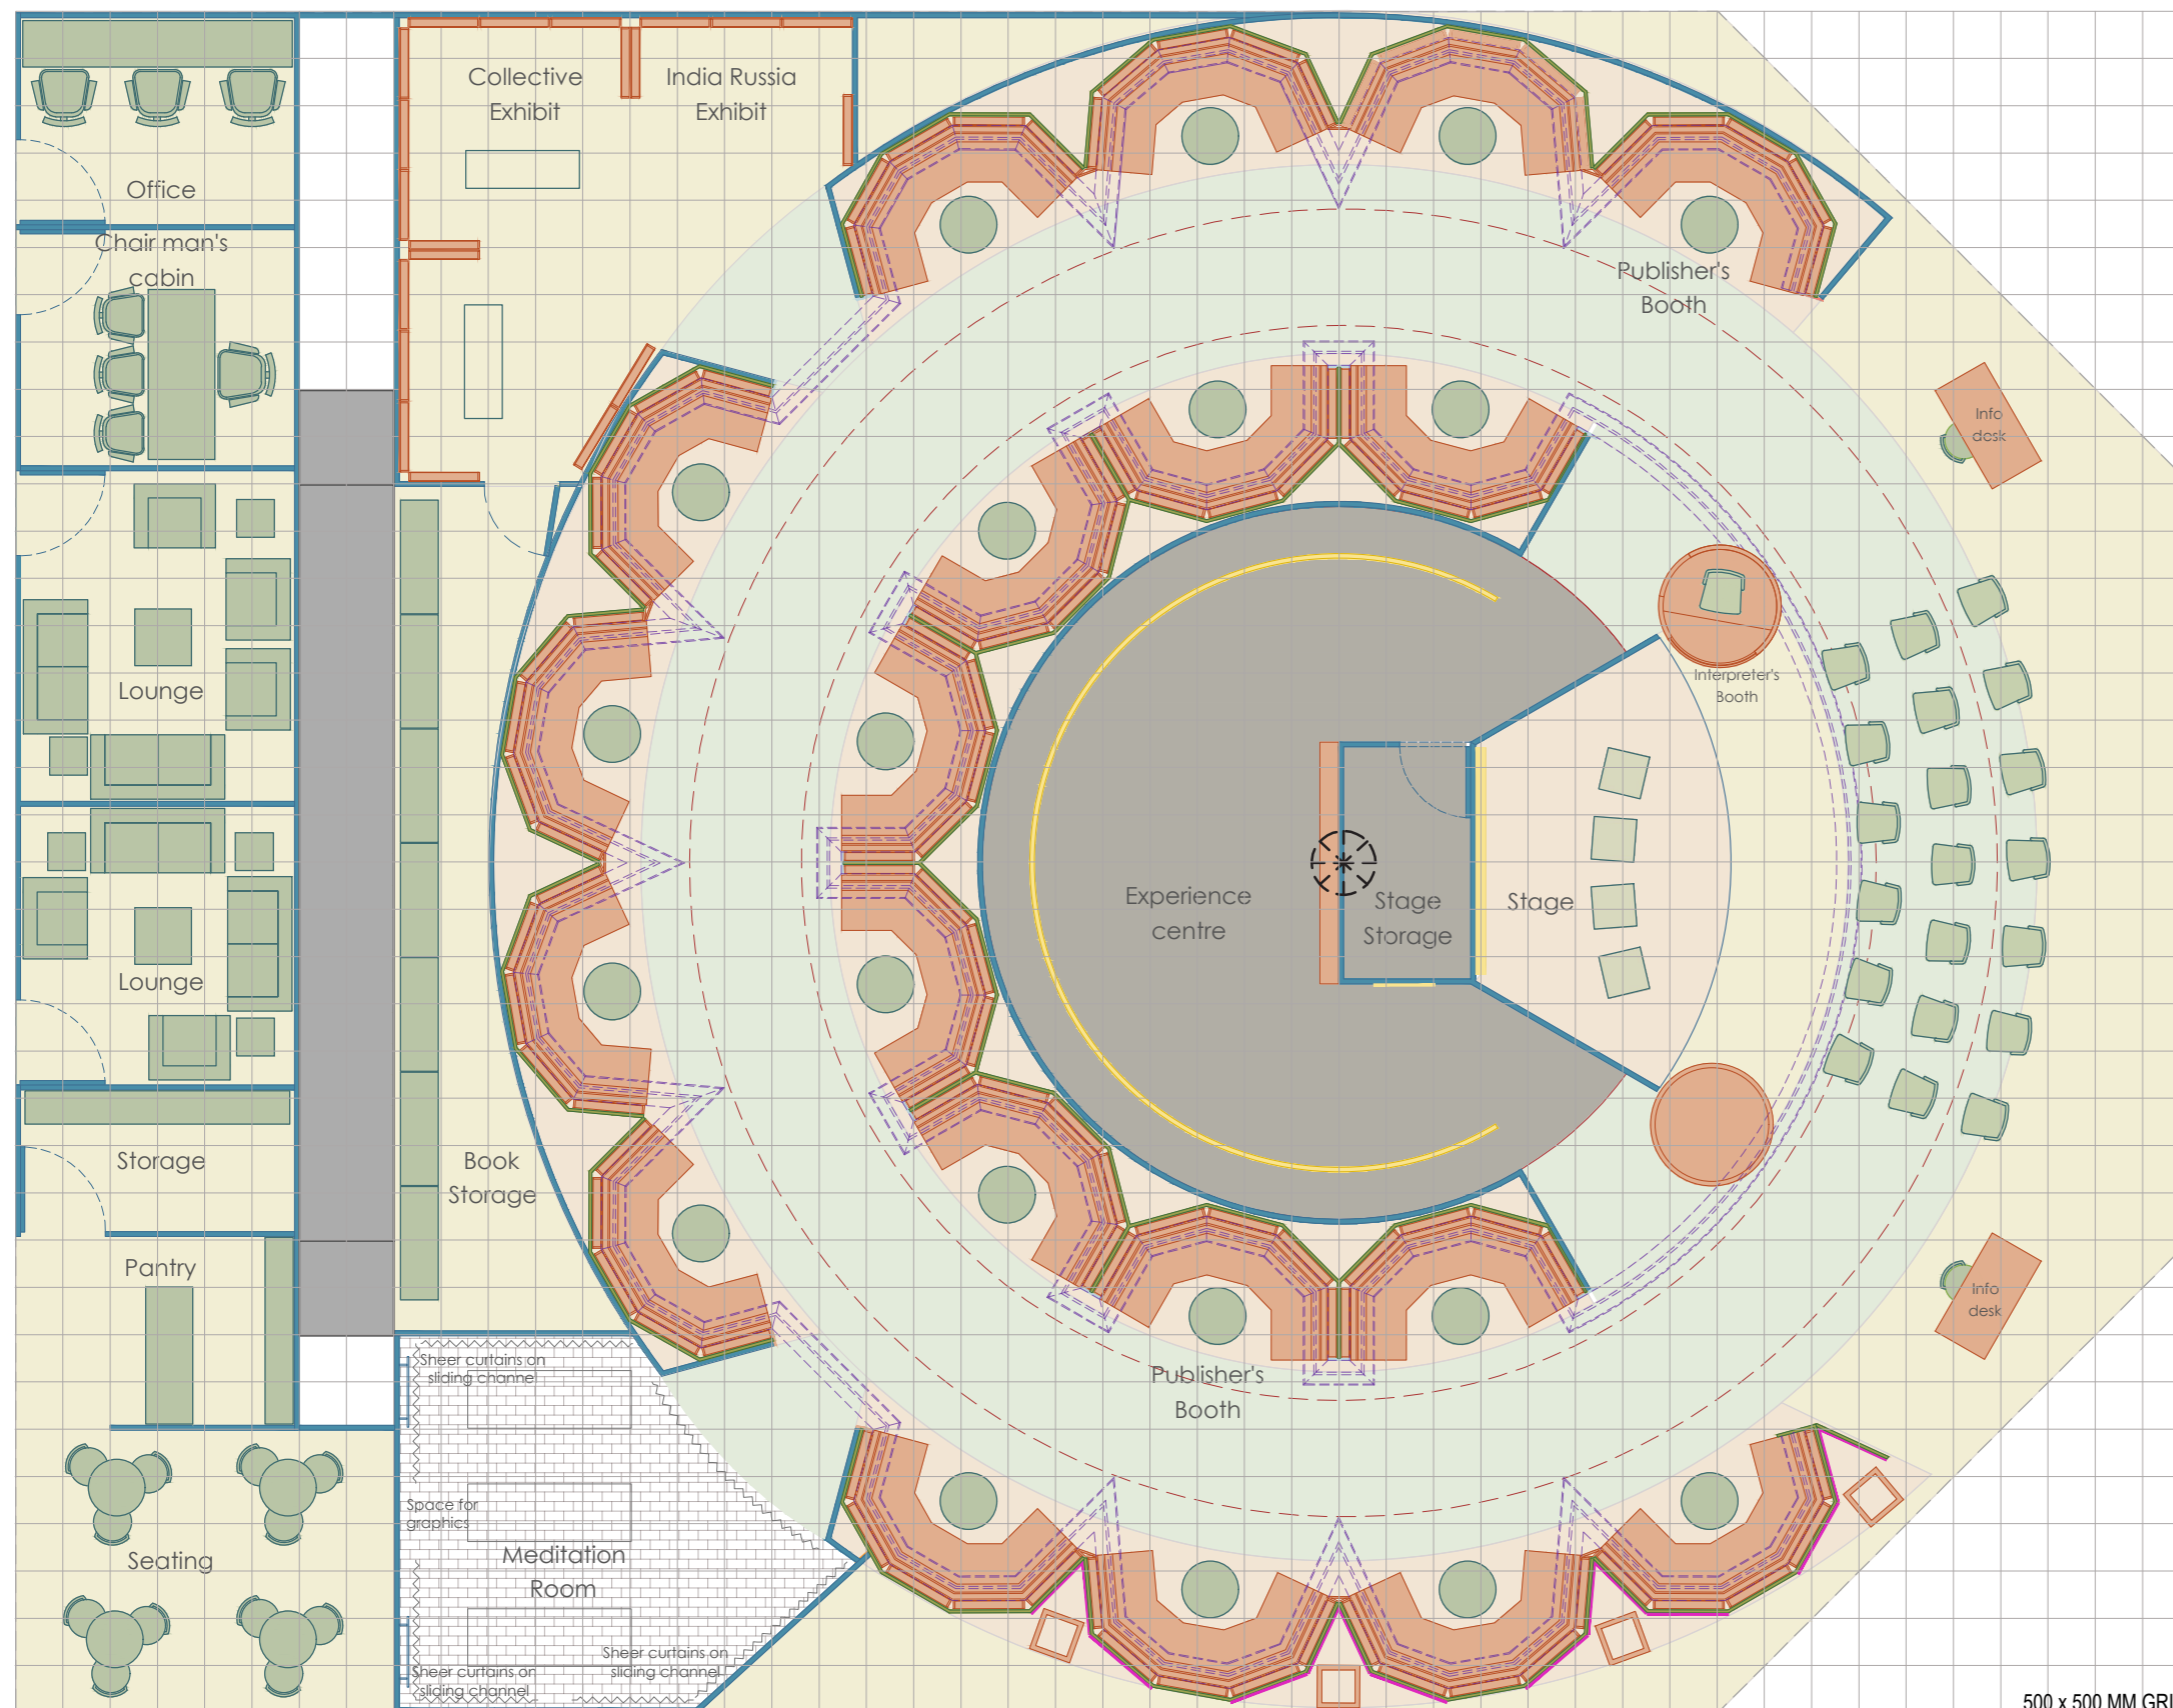

LEGEND

- : PARTITION_30 MM
- : PARTITION_50 MM
- : FIXED FURNITURE
- : RENTED FURNITURE
- : CORNICE
- : LED SCREEN
- : CARPET - 01
- : CARPET - 02
- : CARPET - 03
- : CARPET - 04
- : WOODEN FLOORING
- : MIRROR

Note: An increased area of 52 m² was proposed in place of 30 m² to better support lounge seating adjacent to the pantry. This revision is yet to be confirmed.

AREA= 30+317= 347sqmt

INDIA PAVILION, MOSCOW BOOK FAIR 2025
HALL NO. 57, NATIONAL BOOK TRUST, INDIA

MASTER PLAN

SCALE = 1:75

24.07.2025


DESIGNED BY:
PRAVINSINH S.

DRG. NO.: 01

DRAWN BY:
CHINMAYI R.



राष्ट्रीय डिजाइन संस्थान
NATIONAL INSTITUTE OF DESIGN

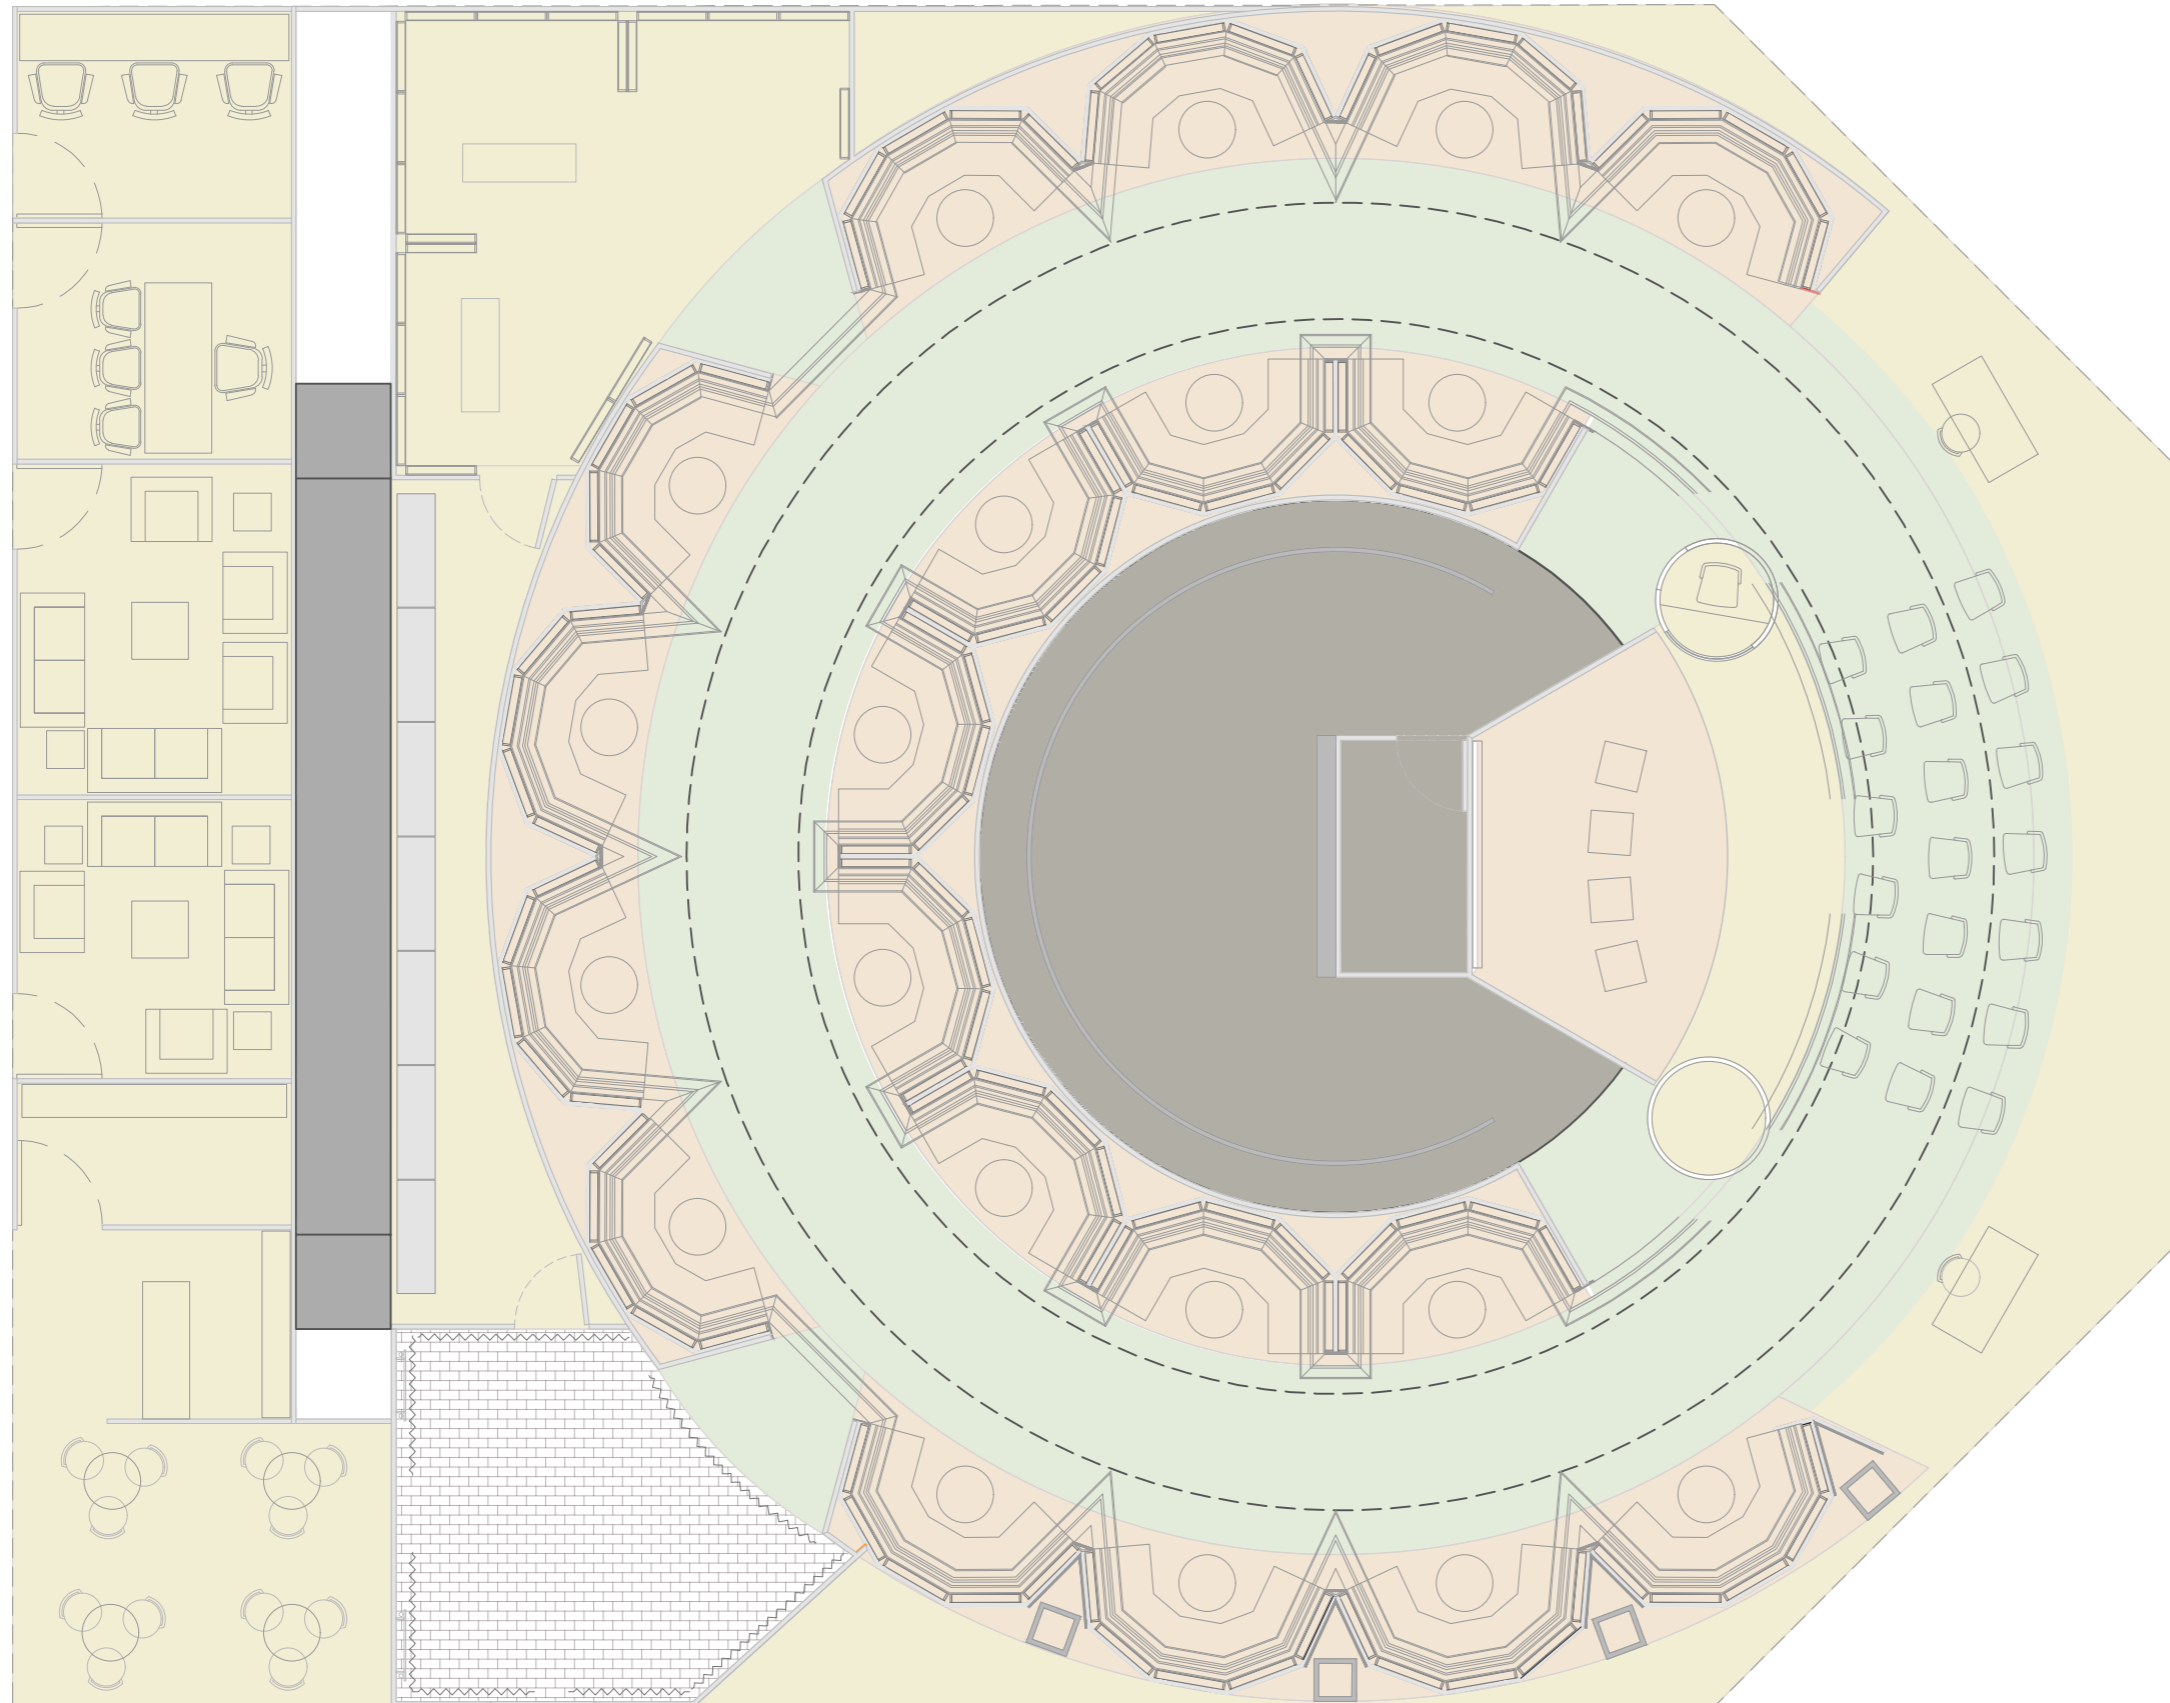

LEGEND

- CARPET 1 (area= 90 sq mt)
- CARPET 2 (area= 140 sq mt)
- CARPET 3 (area= 37 sq mt)
- CARPET 4 (area= 85 sq mt)
- WOODEN FLOORING (area= 14 sq mt)

NOTE: Needle punched (without fur) carpet shall be provided as per specified colors.

INDIA PAVILION, MOSCOW BOOK FAIR 2025
HALL NO. 57, NATIONAL BOOK TRUST, INDIA

FLOORING LAYOUT

SCALE = 1:80

25.07.2025


DESIGNED BY:
PRAVINSINH S.

DRG. NO. : 02

DRAWN BY:
CHINMAYI R.



राष्ट्रीय डिजाइन संस्थान
NATIONAL INSTITUTE OF DESIGN

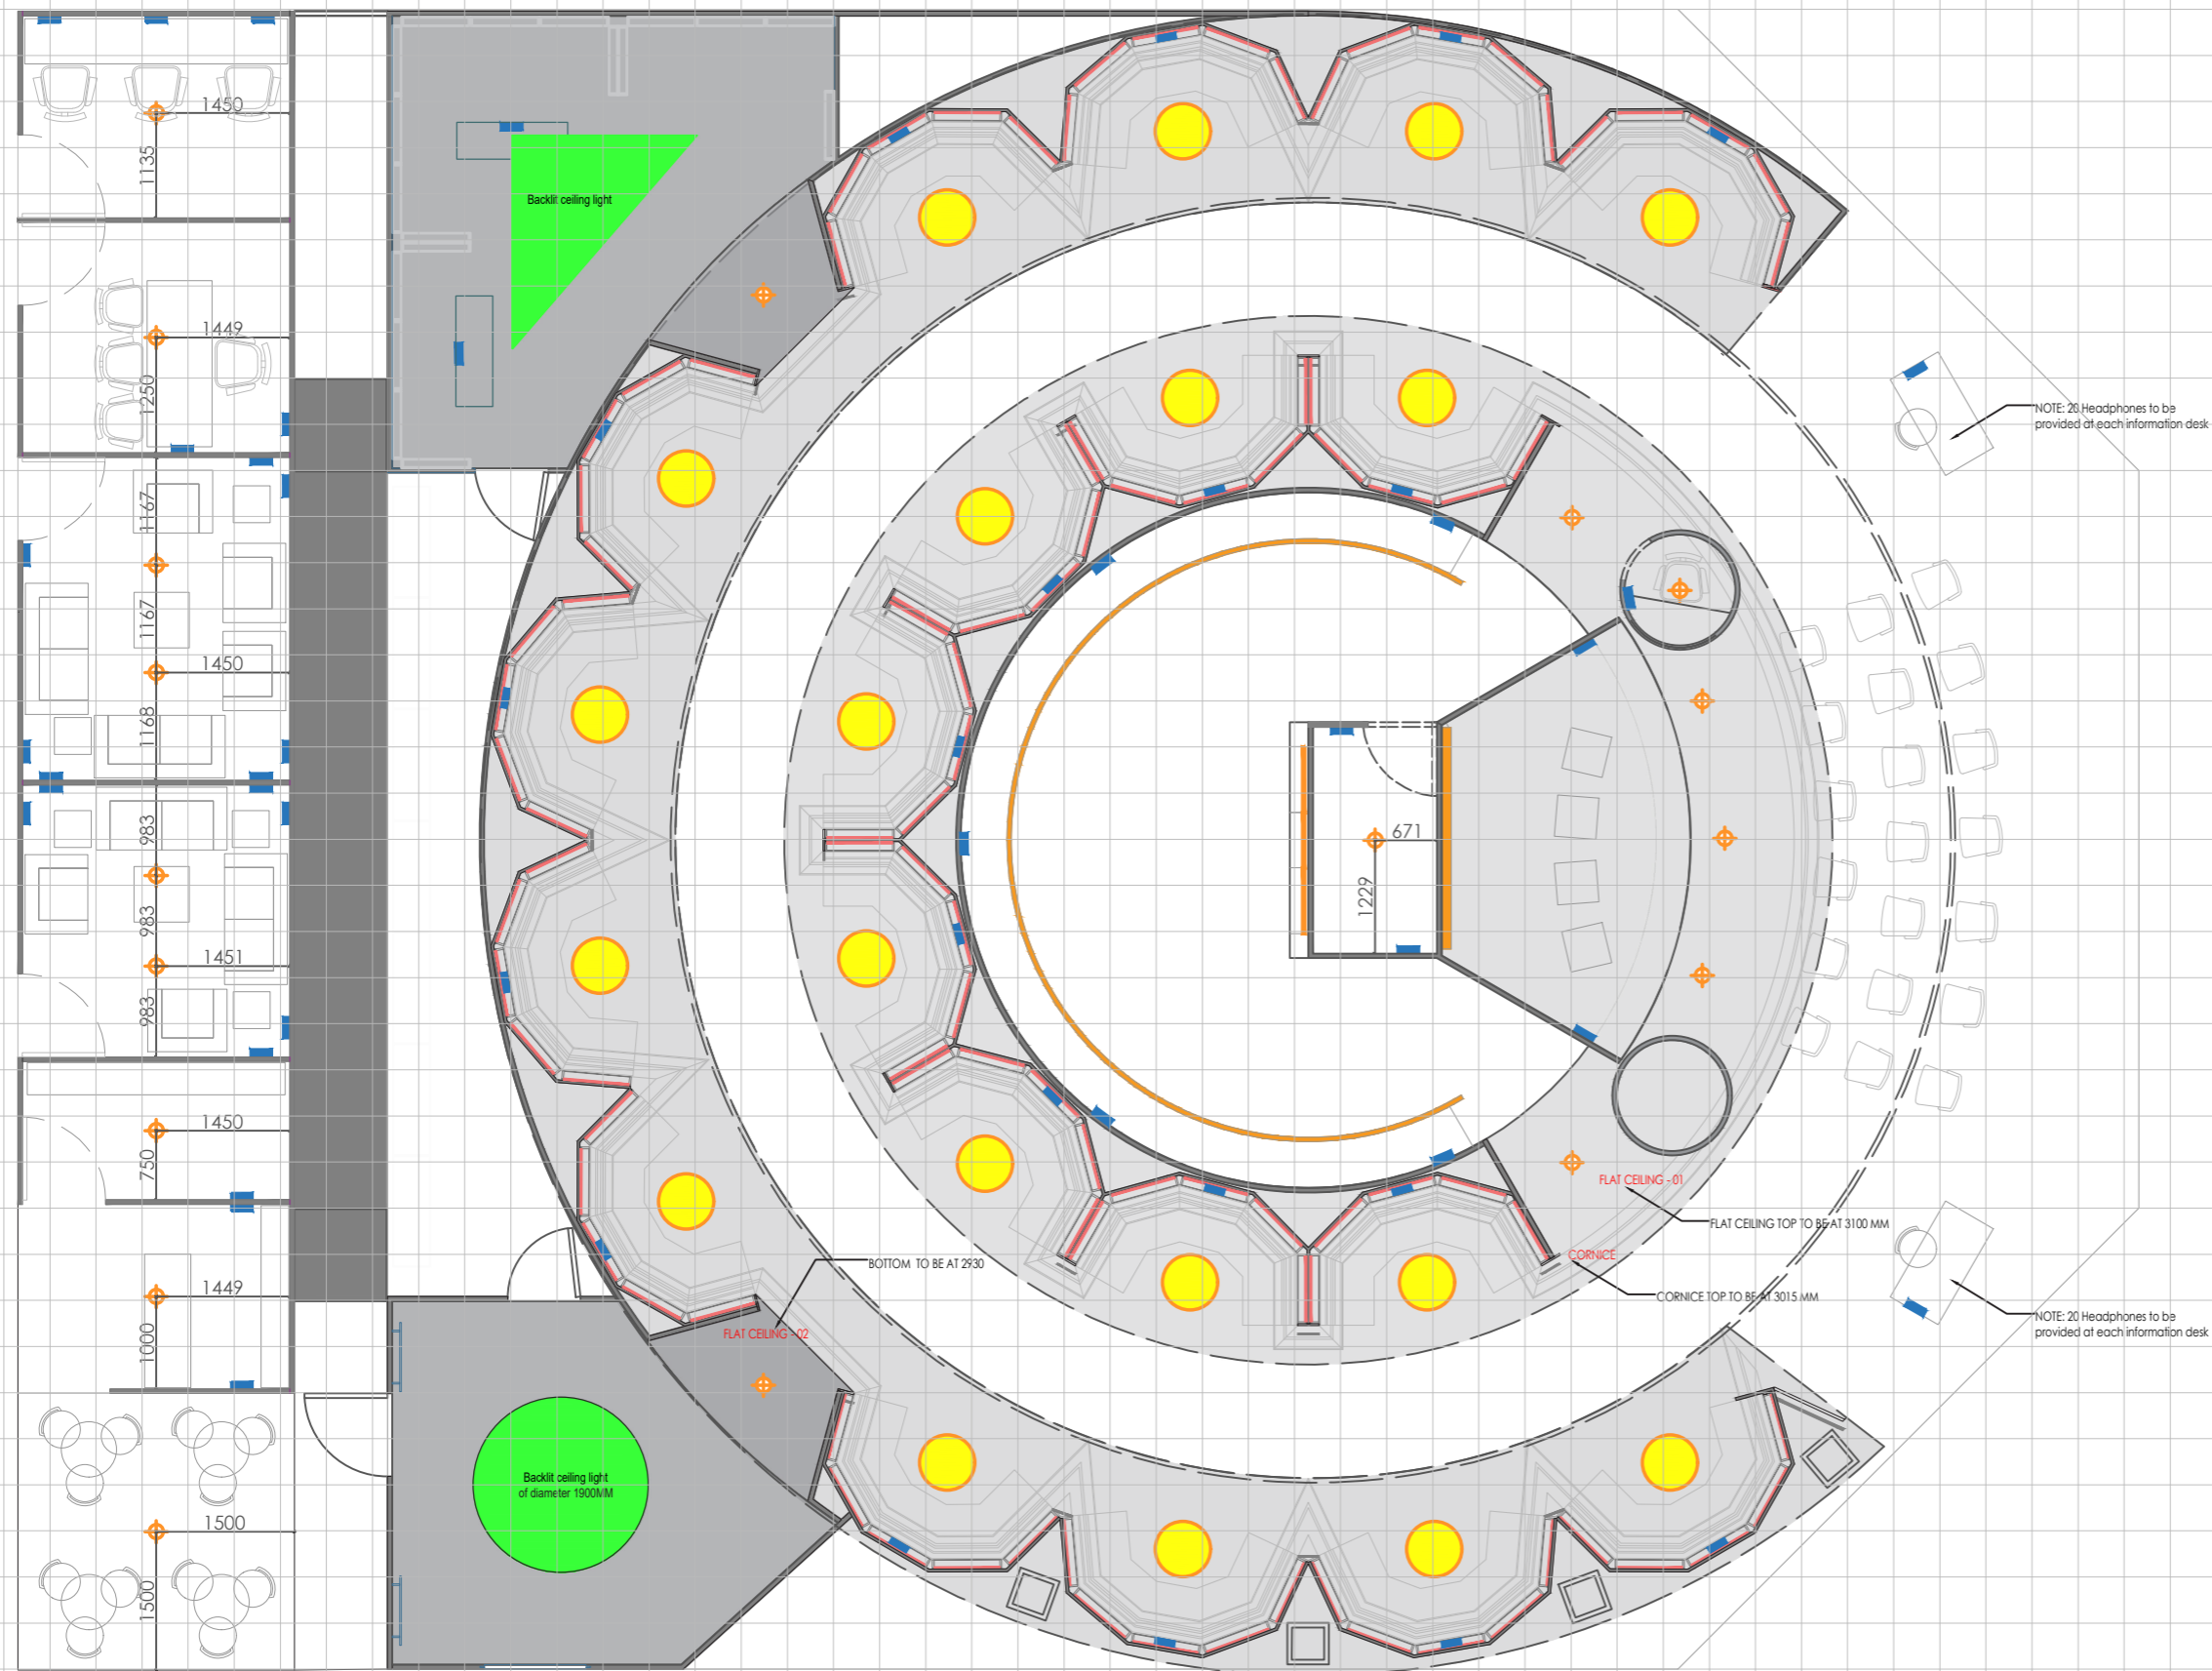

LEGEND

- Plug points - Three 5A plug points
- Surface mounted ceiling LED panel 18W warm white
- Adjustable lighting under shelf
- LED backlit panel
- Backlit ceiling light

INDIA PAVILION, MOSCOW BOOK FAIR 2025
HALL NO. 57, NATIONAL BOOK TRUST, INDIA

LIGHTING LAYOUT

SCALE = 1:80

25.07.2025


DESIGNED BY:
PRAVINSINH S.

DRG. NO.: 03

DRAWN BY:
CHINMAYI R.




राष्ट्रीय डिजाइन संस्थान
NATIONAL INSTITUTE OF DESIGN

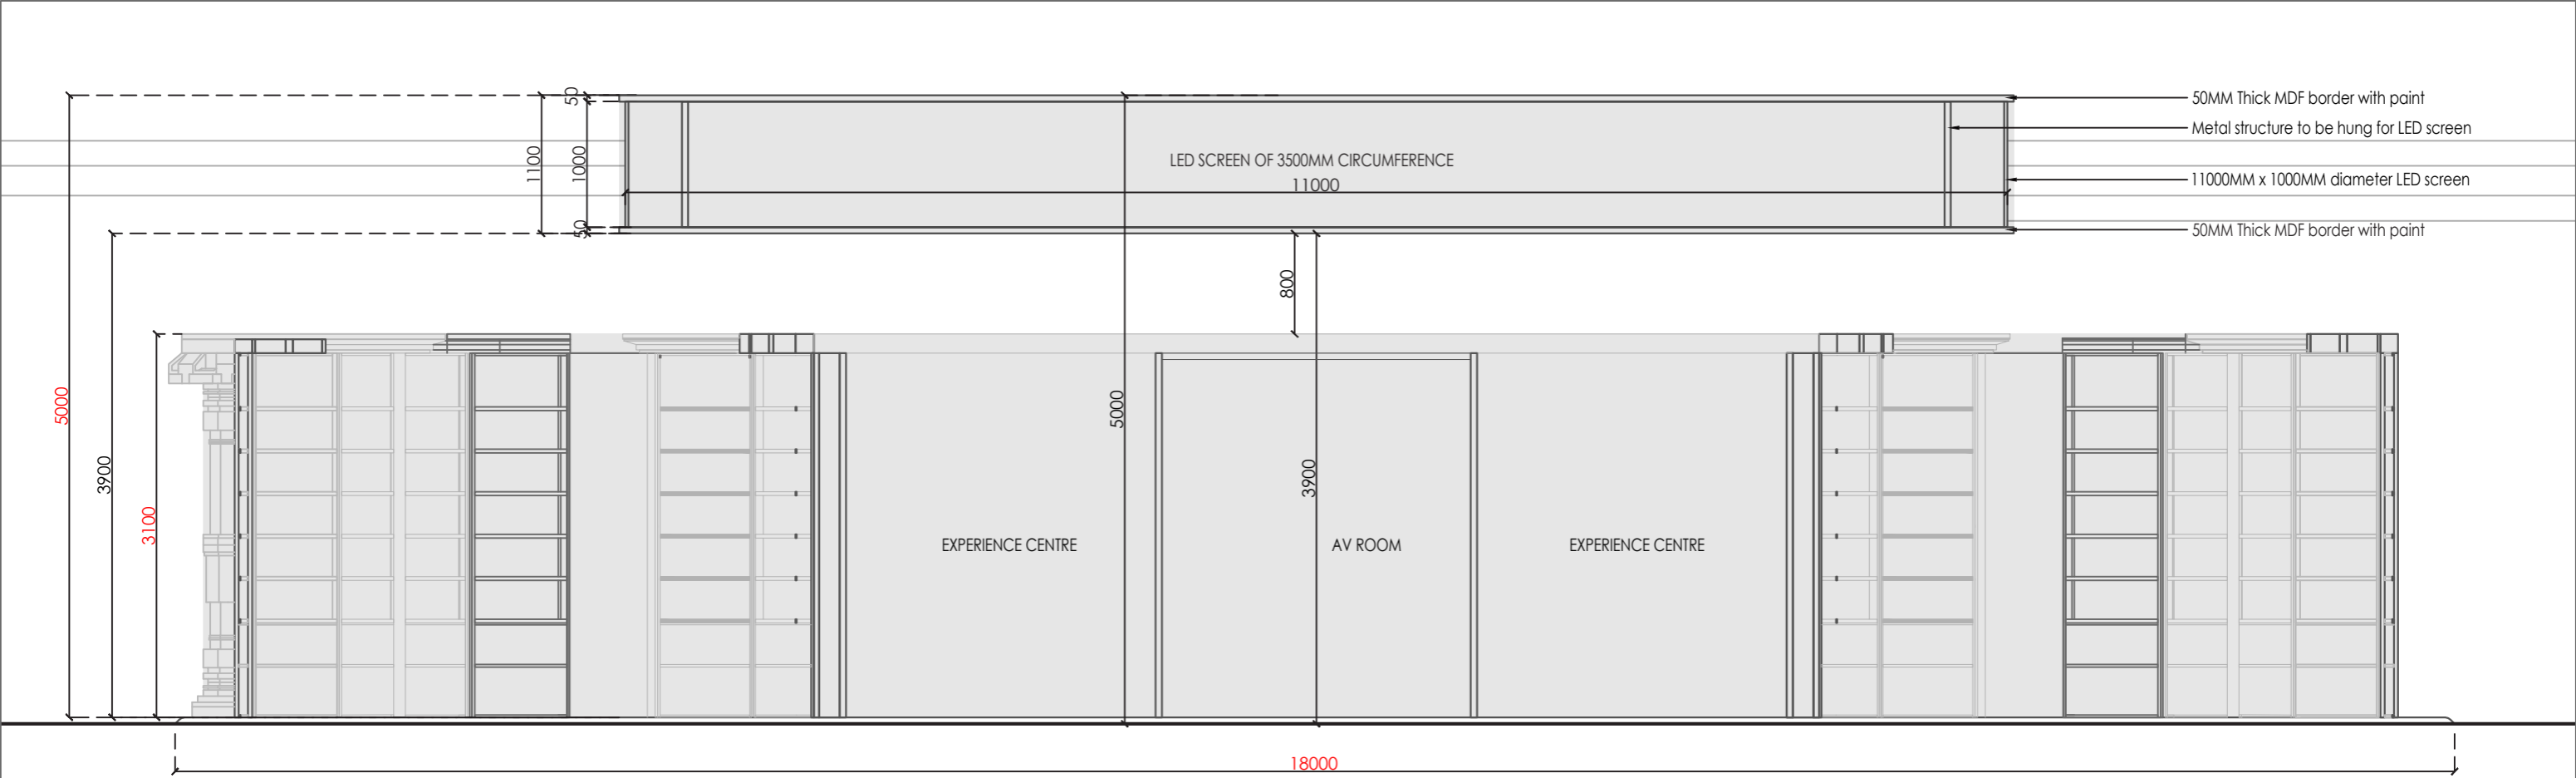


SECTION AA' | SCALE = 1:50

NOTE: All dimensions mentioned above are excluding the flooring on site.

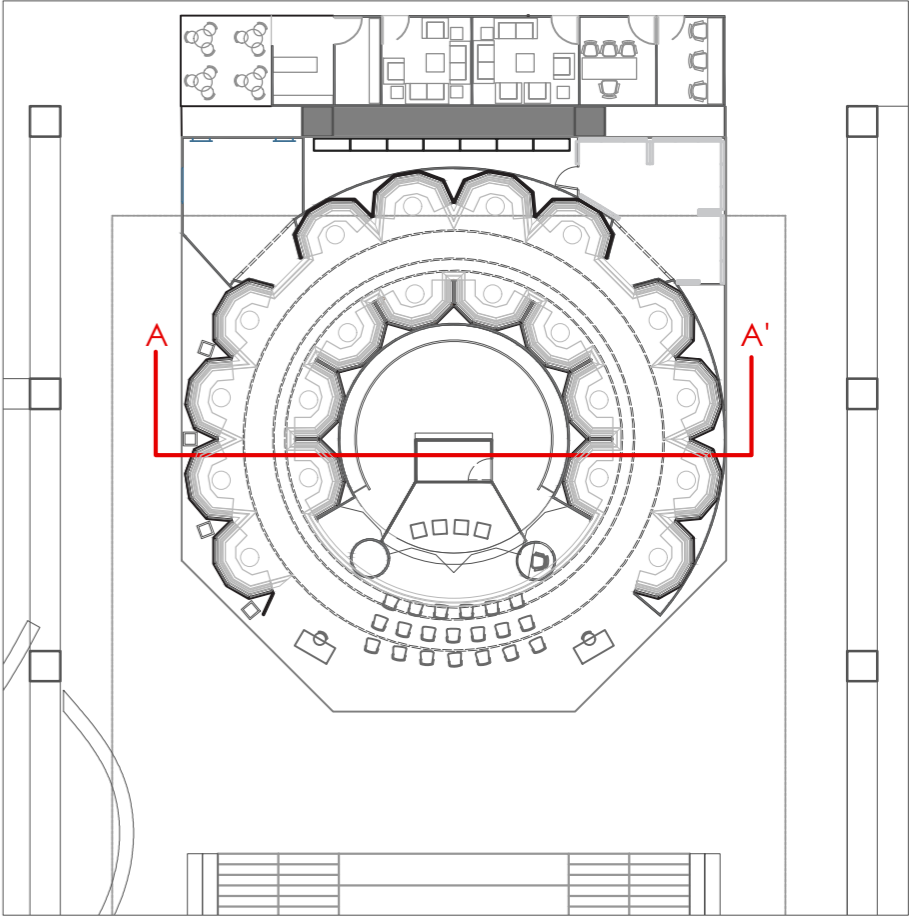

KEY PLAN | SCALE = 1:250

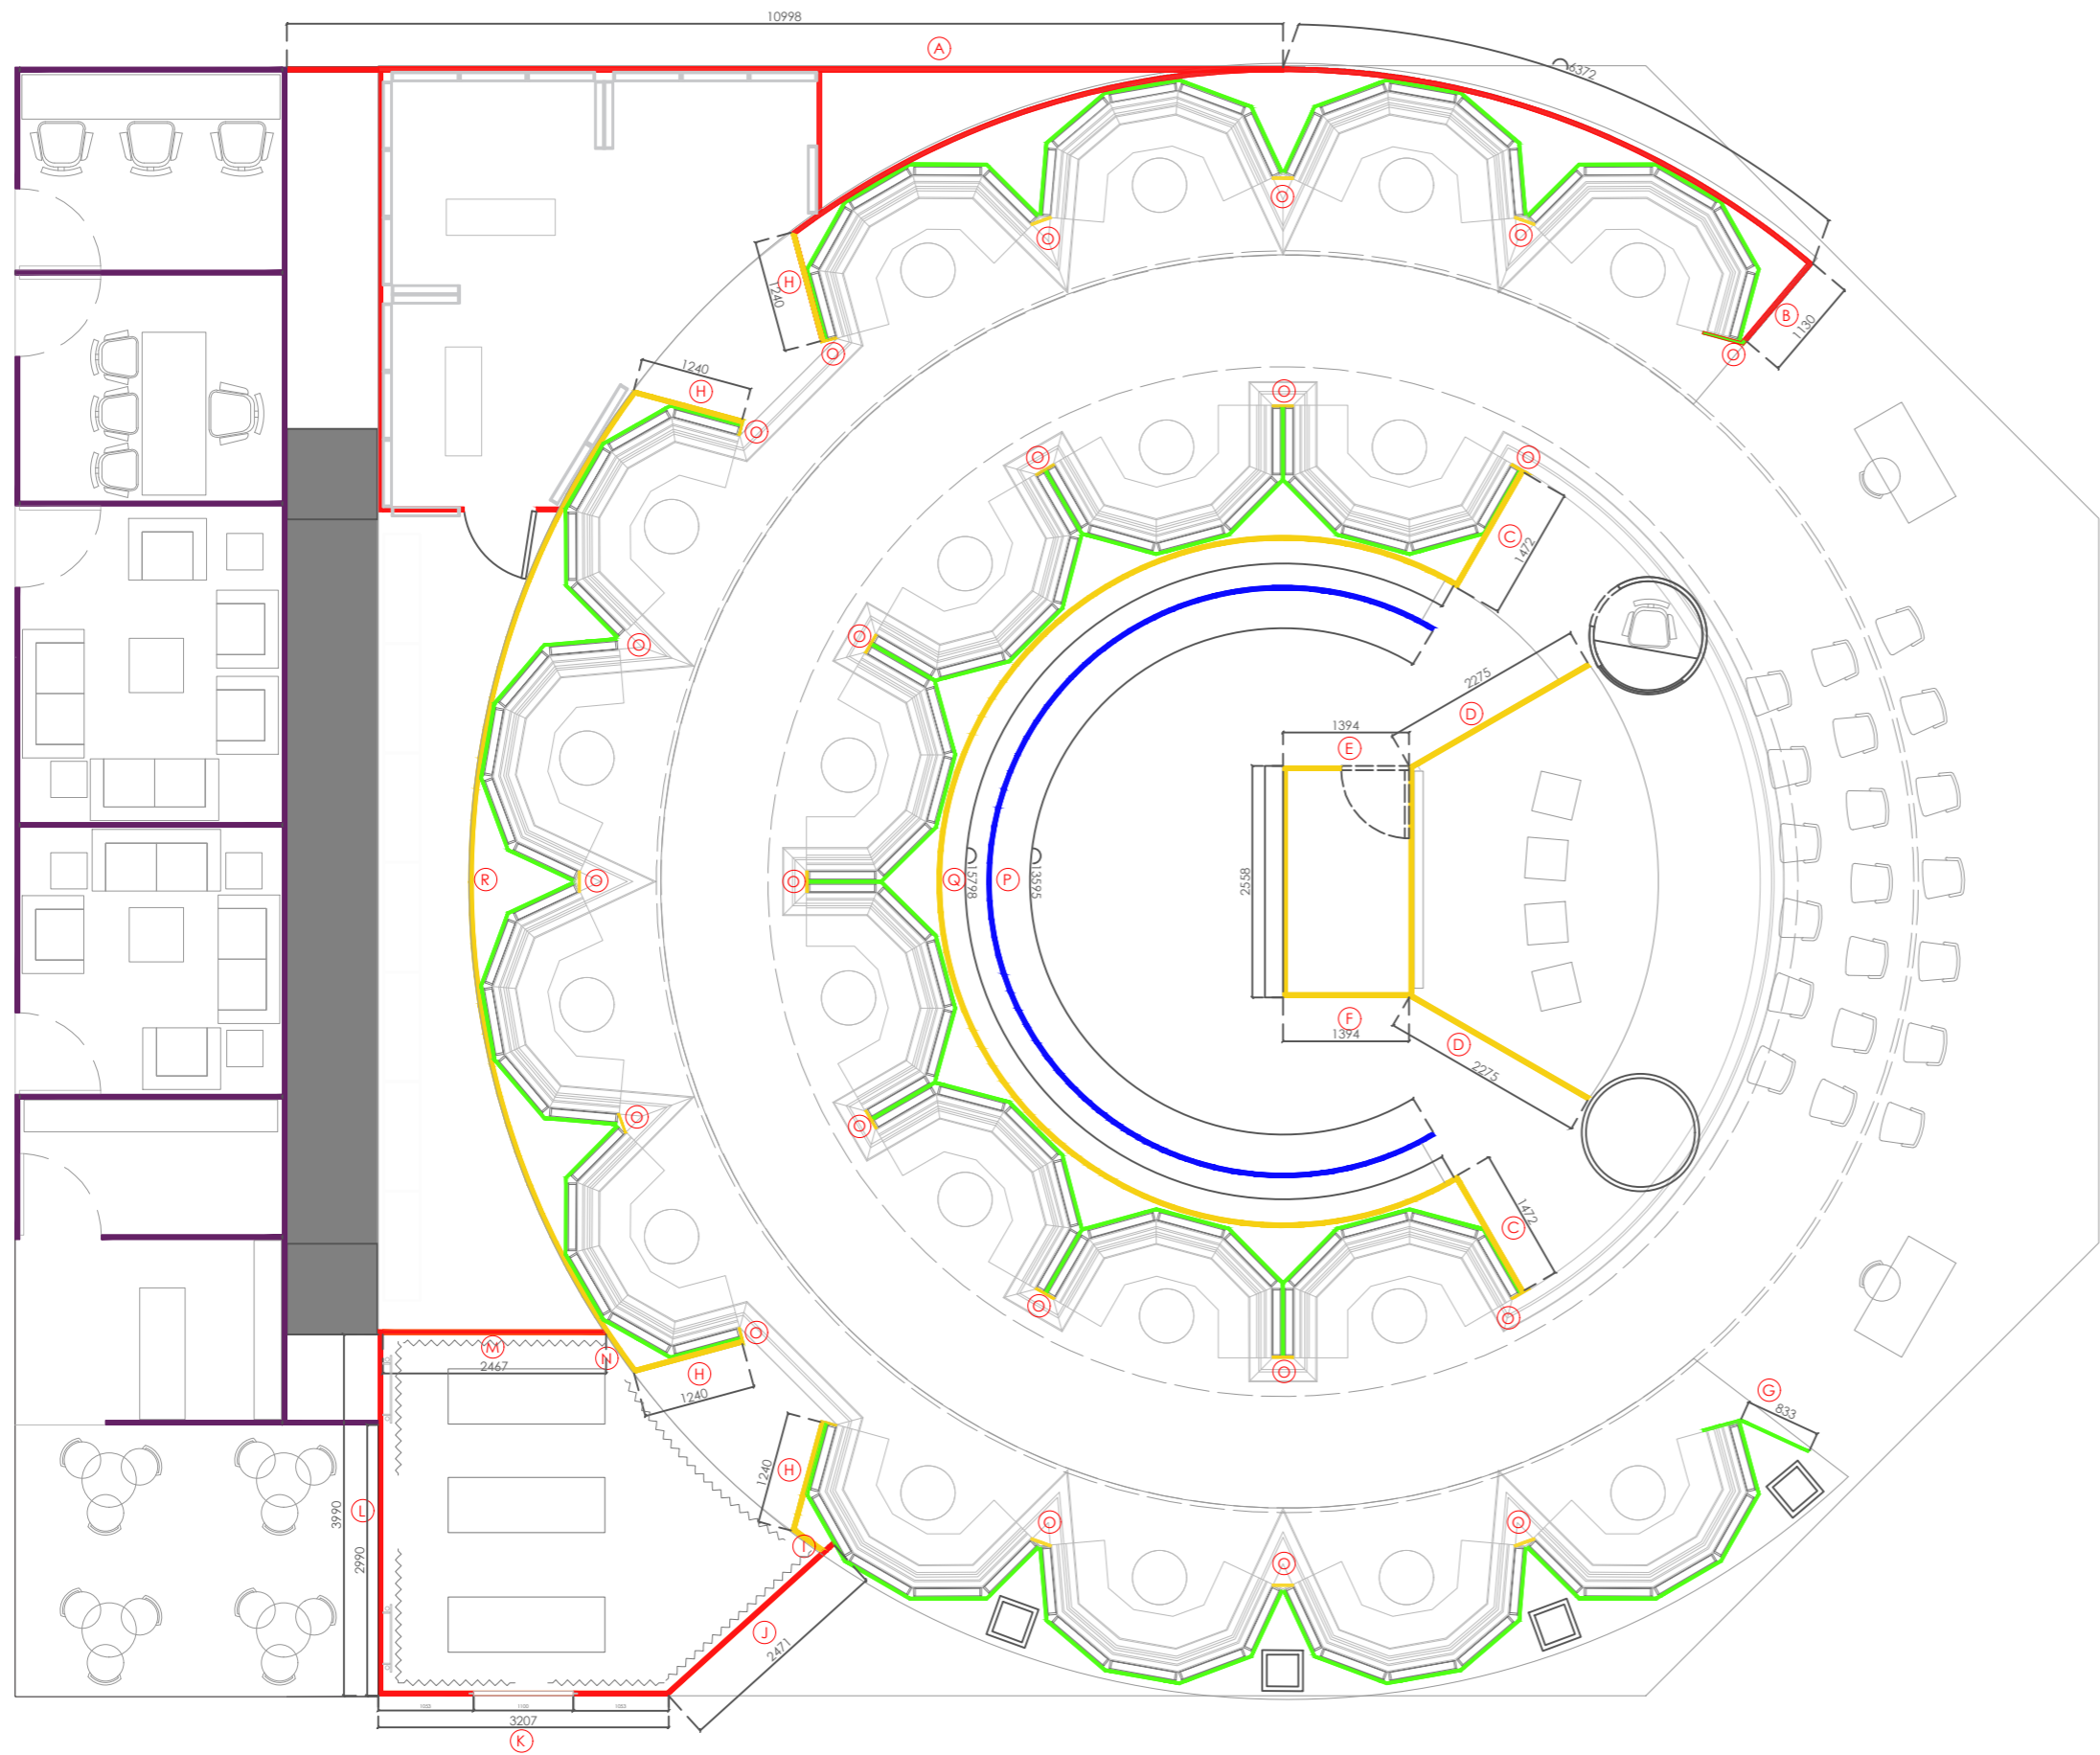

LEGEND

- INDICATOR LOCATION
- A : EXTERIOR CURVED WALL PARTITION - RIGHT TO ENTRY
 - B : PARTITION - RIGHT SIDE ENTRY
 - C : PARTITION - BEHIND INTERPRETER'S BOOTH
 - D : STAGE WALLS
 - E : AV ROOM ENTRY WALL
 - F : AV ROOM WALL
 - G : PARTITION - LEFT SIDE ENTRY
 - H, I, J, K, L, M & N : MEDITATION ROOM
 - O : EACH PETAL - ON SHARING PARTITION FASCIA
 - P : EXPERIENCE CENTER - INNER CURVED LED SCREEN
 - Q : CURVED PARTITION BTW CENTER PETALS & EXP. CENTER
 - R : CURVED PARTITION BEHIND OUTER PETALS (STORAGE)

- NOTES:
- The above mentioned Partitions walls shall be made in MDF/ Particle board.
 - Partitions A to O shall have graphics.
 - Partitions Q & R are curved structures without graphics; and shall have paint as specified if applicable.
 - P is a LED screen.

LEGEND

- 50MM THK- 3100MM height partitions
- 50MM THK- 3015MM height partitions
- 50MM THK- 2800MM height partitions (Rented)
- 30MM THK- 3015MM height partitions
- LED Screen

INDIA PAVILION, MOSCOW BOOK FAIR 2025
HALL NO. 57, NATIONAL BOOK TRUST, INDIA

KEY PLAN - PARTITION WALLS AND HEIGHT

SCALE = 1:80

25.07.2025

DESIGNED BY:
PRAVINSINH S.


DRG. NO.: 05

DRAWN BY:
CHINMAYI R.






ELEVATION

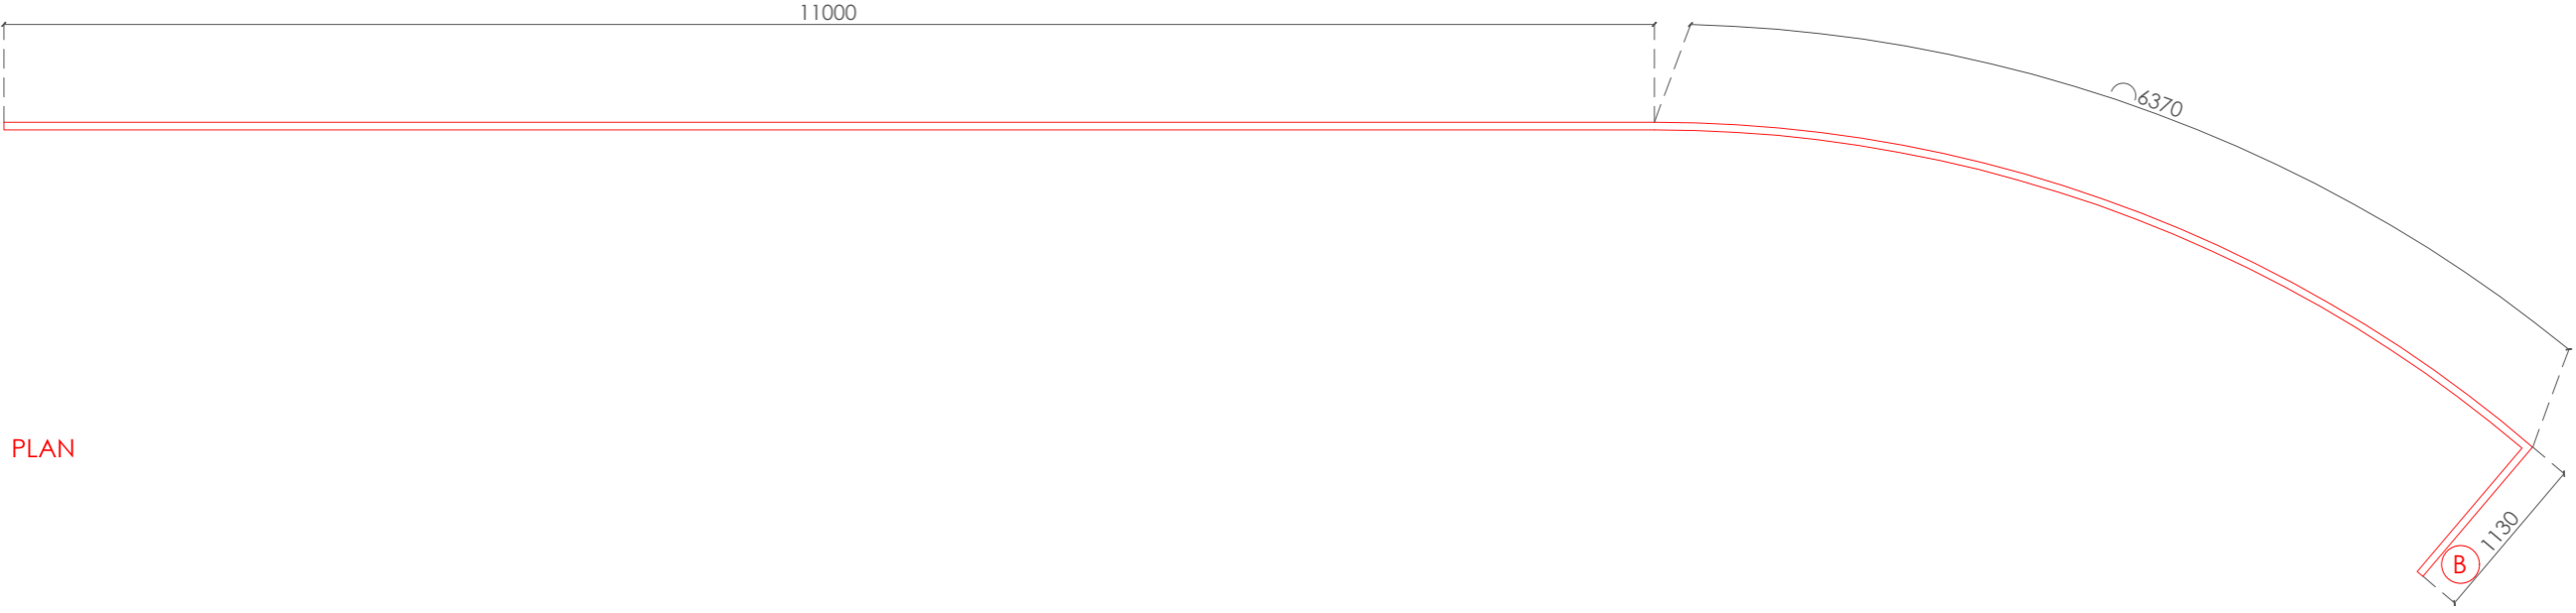

PLAN

KEY PLAN
SCALE 1:250

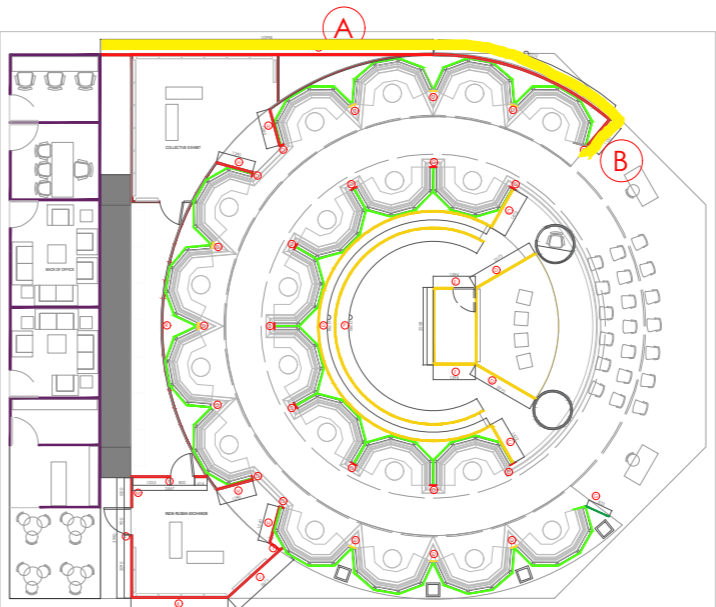

LEGEND


INDICATOR	LOCATION
A	: EXTERIOR CURVED WALL PARTITION - RIGHT TO ENTRY
B	: PARTITION - RIGHT SIDE ENTRY
C	: PARTITION - BEHIND INTERPRETER'S BOOTH
D	: STAGE WALLS
E	: AV ROOM ENTRY WALL
F	: AV ROOM WALL
G	: PARTITION - LEFT SIDE ENTRY
H, I, J, K, L, M & N	: INDIA RUSSIA EXCHANGE
O	: EACH PETAL - ON SHARING PARTITION FASCIA
P	: EXPERIENCE CENTER - INNER CURVED PARTITION
Q	: CURVED PARTITION BTW CENTER PETALS & EXP. CENTER
R	: CURVED PARTITION BEHIND OUTER PETALS (STORAGE)

NOTES:
1. The above mentioned Partitions walls shall be made in MDF/ Particle board.
2. Partitions A to O shall have graphics.
3. Partitions P, Q & R are curved structures without graphics; and shall have paint as specified if applicable.


INDIA PAVILION, MOSCOW BOOK FAIR 2025
HALL NO. 57, NATIONAL BOOK TRUST, INDIA

50MM PARTITION WALLS - A & B - GRAPHICAL WALLS			DRG. NO.: 06
SCALE = 1:50	23.07.2025	DESIGNED BY: PRAVINSINH S.	DRAWN BY: CHINMAYI R.




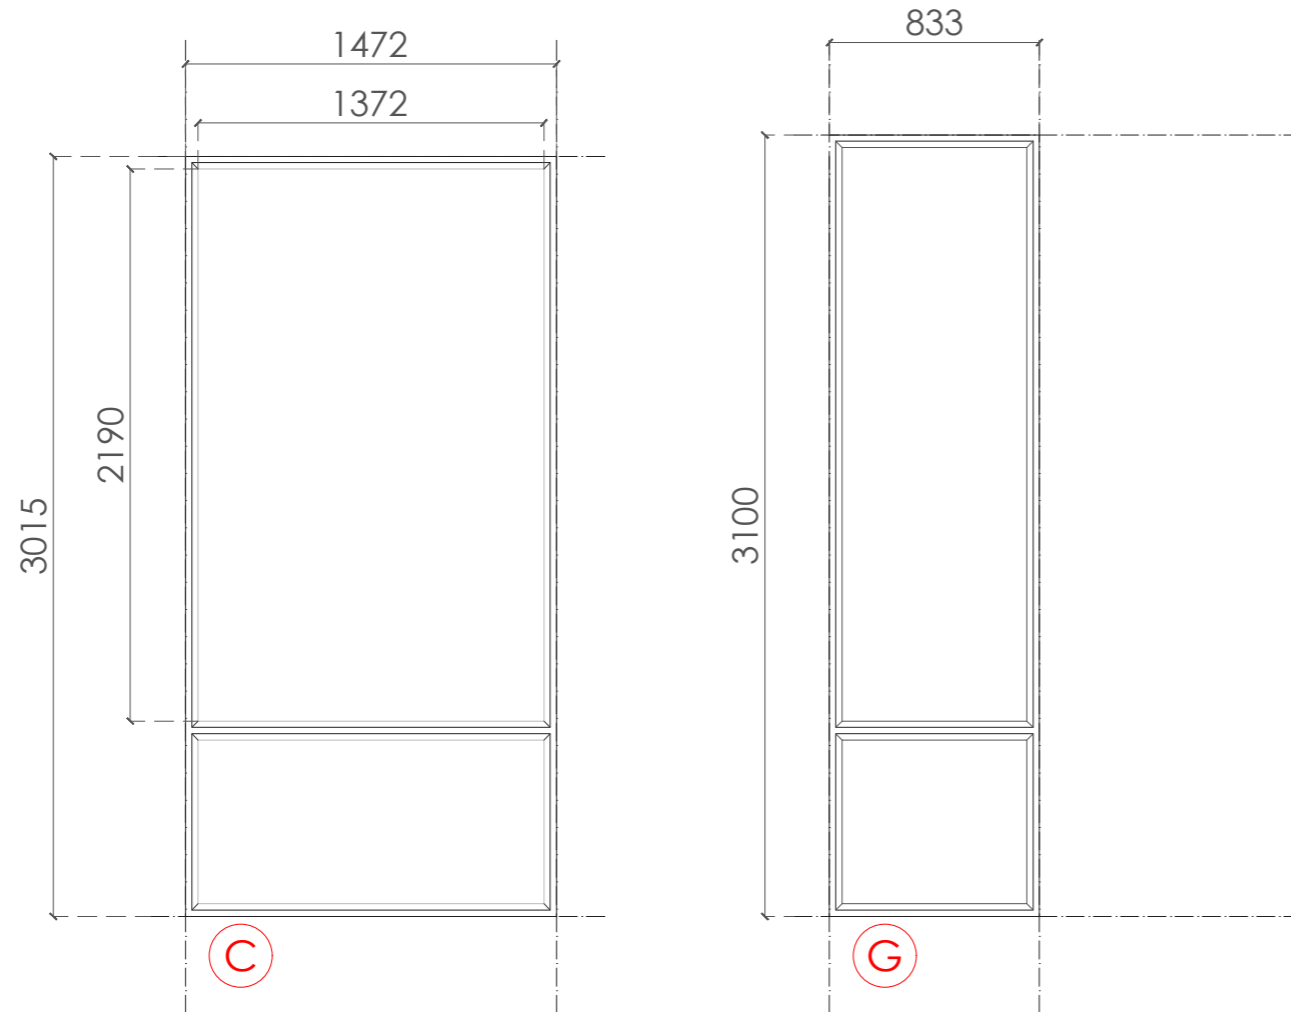

ELEVATION

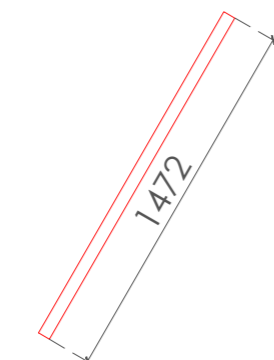


PLAN

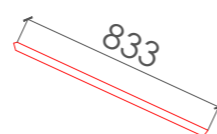

KEY PLAN

SCALE 1:250

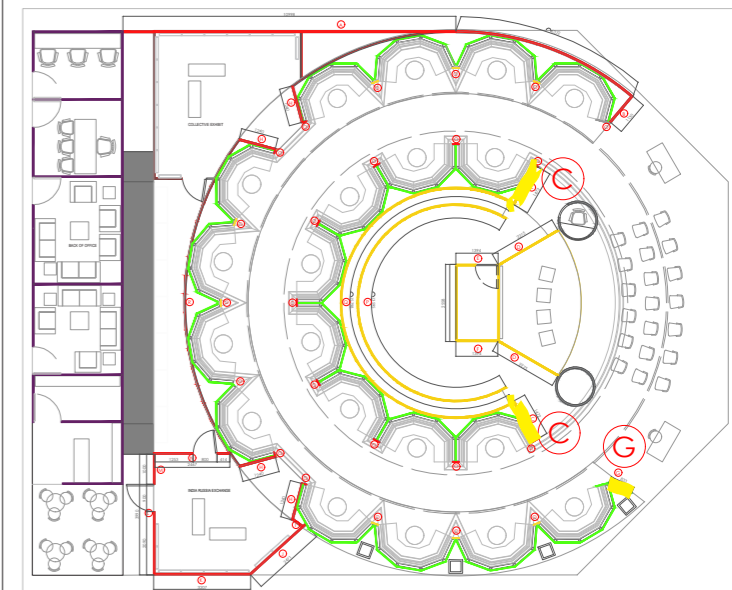

LEGEND

INDICATOR	LOCATION
A	: EXTERIOR CURVED WALL PARTITION - RIGHT TO ENTRY
B	: PARTITION - RIGHT SIDE ENTRY
C	: PARTITION - BEHIND INTERPRETER'S BOOTH
D	: STAGE WALLS
E	: AV ROOM ENTRY WALL
F	: AV ROOM WALL
G	: PARTITION - LEFT SIDE ENTRY
H, I, J, K, L, M & N	: INDIA RUSSIA EXCHANGE
O	: EACH PETAL - ON SHARING PARTITION FASCIA
P	: EXPERIENCE CENTER - INNER CURVED PARTITION
Q	: CURVED PARTITION BTW CENTER PETALS & EXP. CENTER
R	: CURVED PARTITION BEHIND OUTER PETALS (STORAGE)

- NOTES:
1. The above mentioned Partitions walls shall be made in MDF/ Particle board.
 2. Partitions A to O shall have graphics.
 3. Partitions P, Q & Rare curved structures without graphics; and shall have paint as specified if applicable.

INDIA PAVILION, MOSCOW BOOK FAIR 2025
HALL NO. 57, NATIONAL BOOK TRUST, INDIA

50MM PARTITION WALLS - C & G - GRAPHICAL WALLS


SCALE = 1:30

23.07.2025


DESIGNED BY:
PRAVINSINH S.

DRG. NO.: 07

DRAWN BY:
CHINMAYI R.

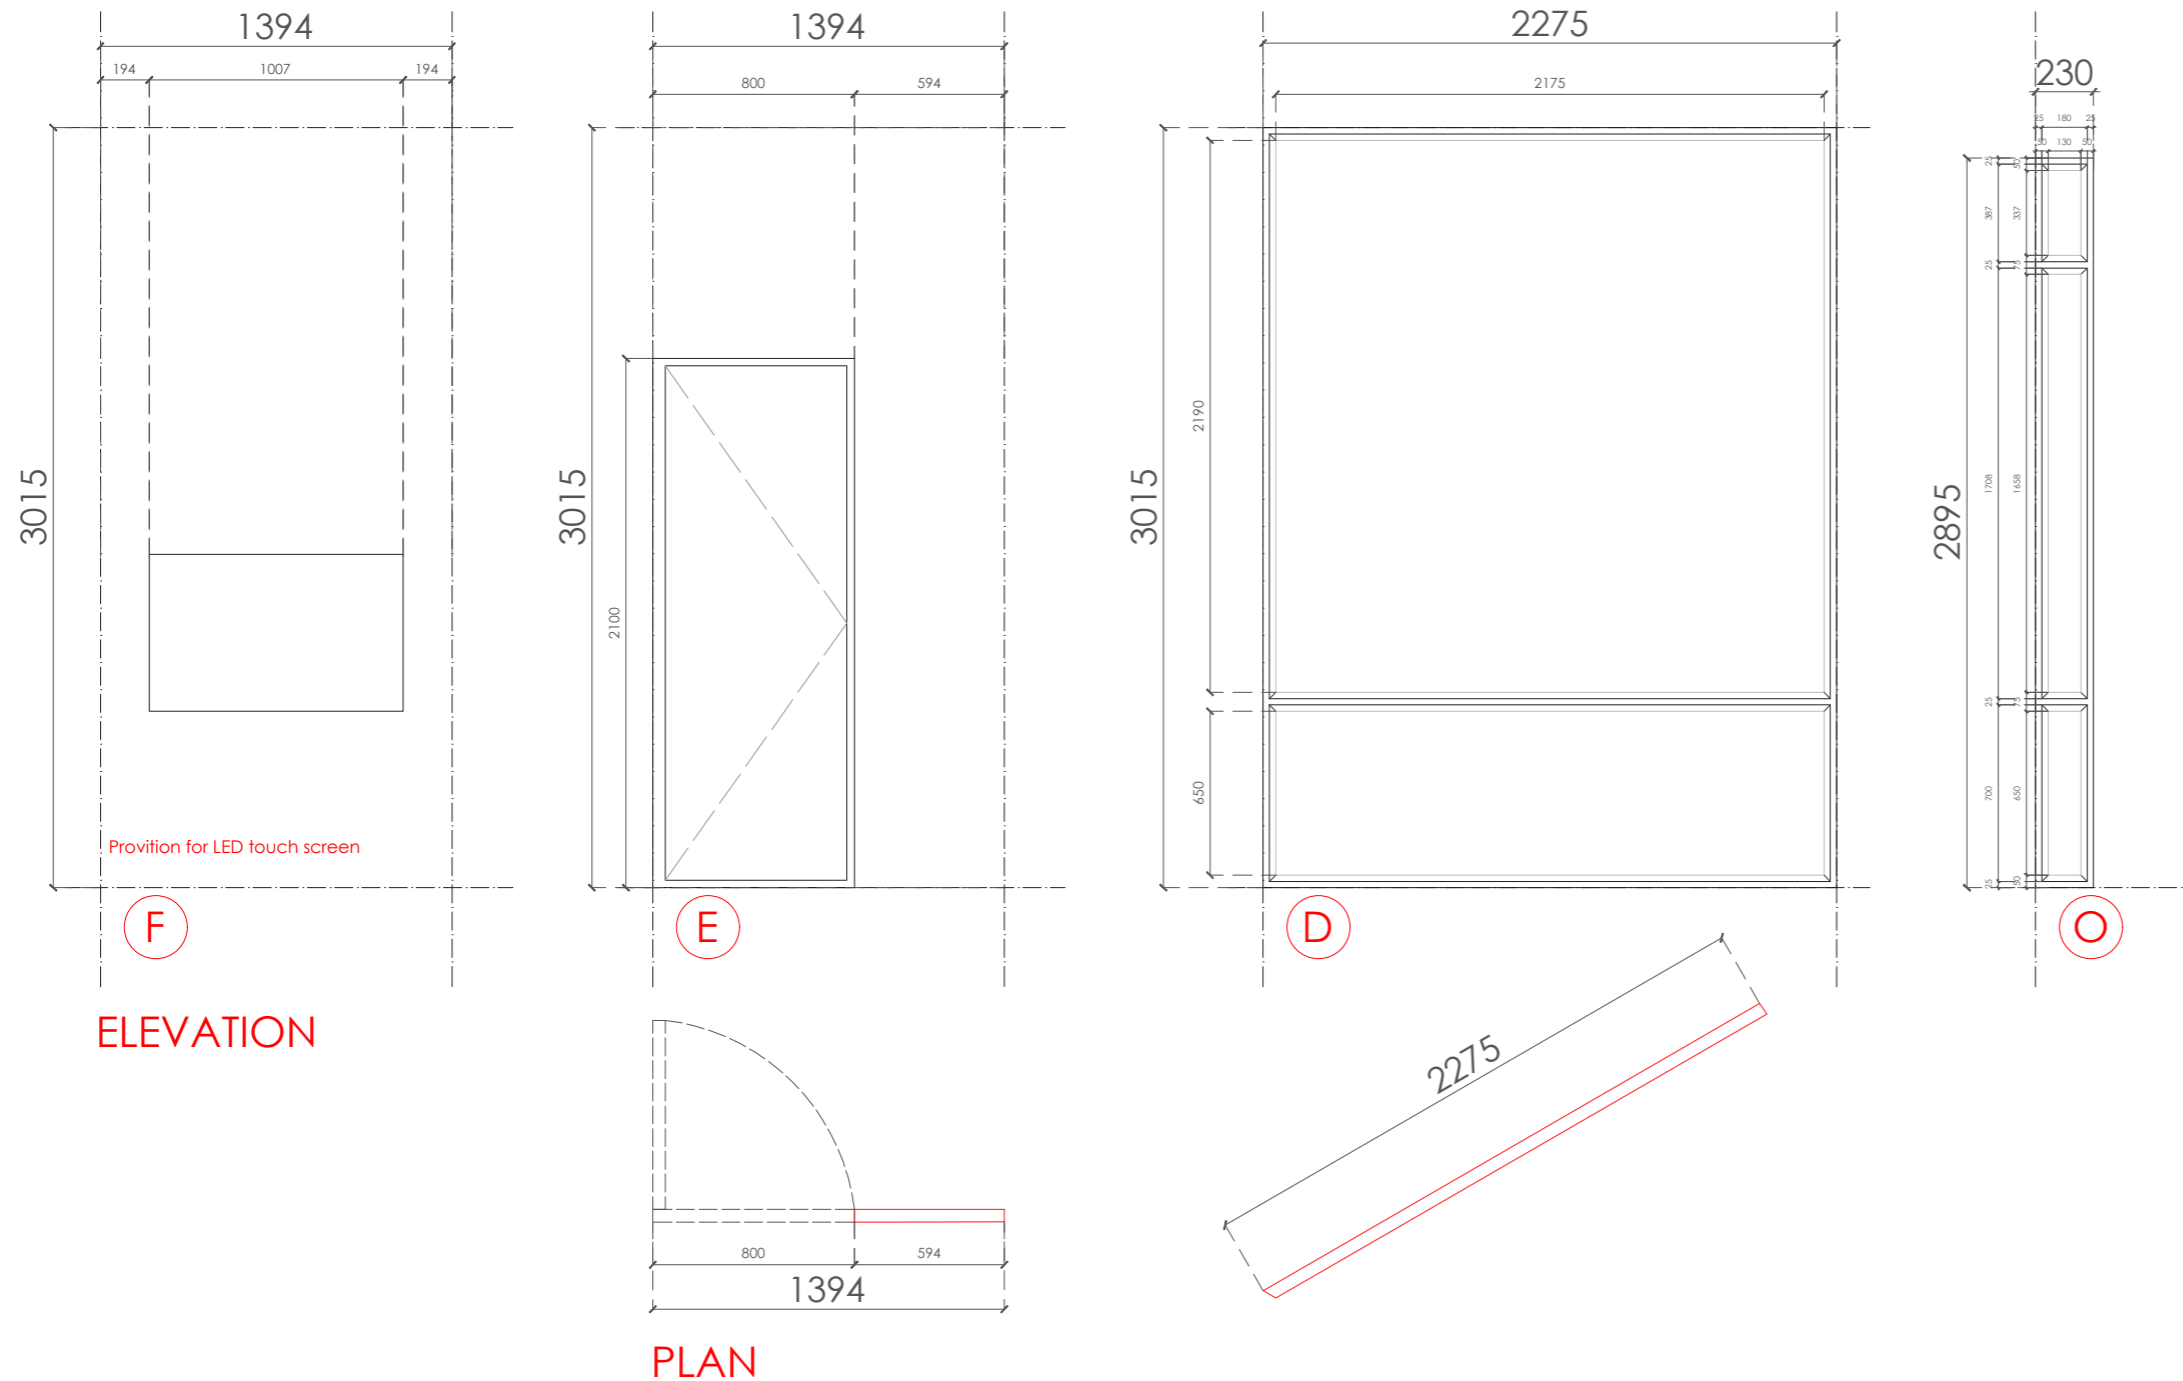

KEY PLAN
SCALE 1:250

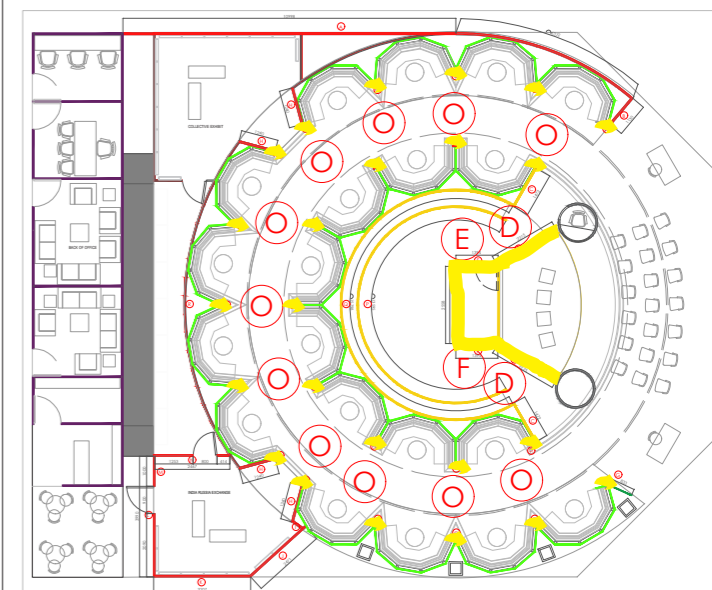

LEGEND

INDICATOR	LOCATION
A	: EXTERIOR CURVED WALL PARTITION - RIGHT TO ENTRY
B	: PARTITION - RIGHT SIDE ENTRY
C	: PARTITION - BEHIND INTERPRETER'S BOOTH
D	: STAGE WALLS
E	: AV ROOM ENTRY WALL
F	: AV ROOM WALL
G	: PARTITION - LEFT SIDE ENTRY
H, I, J, K, L, M & N	: INDIA RUSSIA EXCHANGE
O	: EACH PETAL - ON SHARING PARTITION FASCIA
P	: EXPERIENCE CENTER - INNER CURVED PARTITION
Q	: CURVED PARTITION BTW CENTER PETALS & EXP. CENTER
R	: CURVED PARTITION BEHIND OUTER PETALS (STORAGE)

- NOTES:
- The above mentioned Partitions walls shall be made in MDF/ Particle board.
 - Partitions A to O shall have graphics.
 - Partitions P, Q & Rare curved structures without graphics; and shall have paint as specified if applicable.

INDIA PAVILION, MOSCOW BOOK FAIR 2025
HALL NO. 57, NATIONAL BOOK TRUST, INDIA

50MM PARTITION WALLS - F, E, D & O - GRAPHICAL WALLS


SCALE = 1:30

23.07.2025

DESIGNED BY:
PRAVINSINH S.

DRG. NO.: 08


DRAWN BY:
CHINMAYI R.

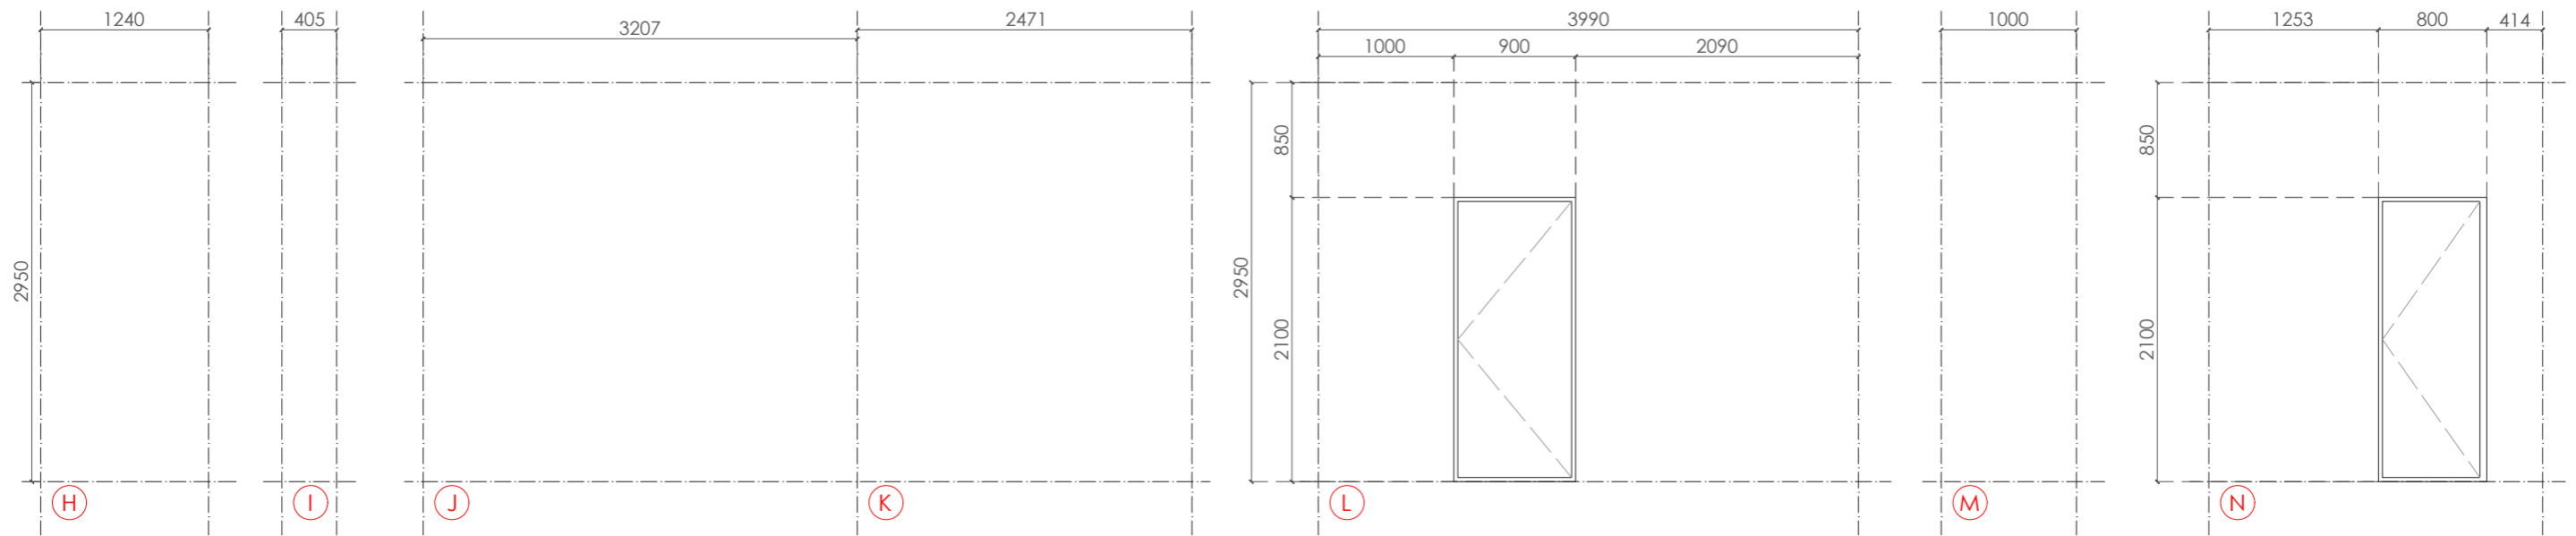


ELEVATION



PLAN

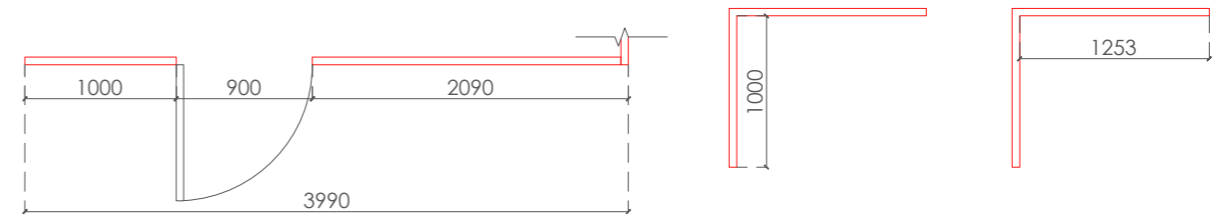

KEY PLAN
SCALE 1:250

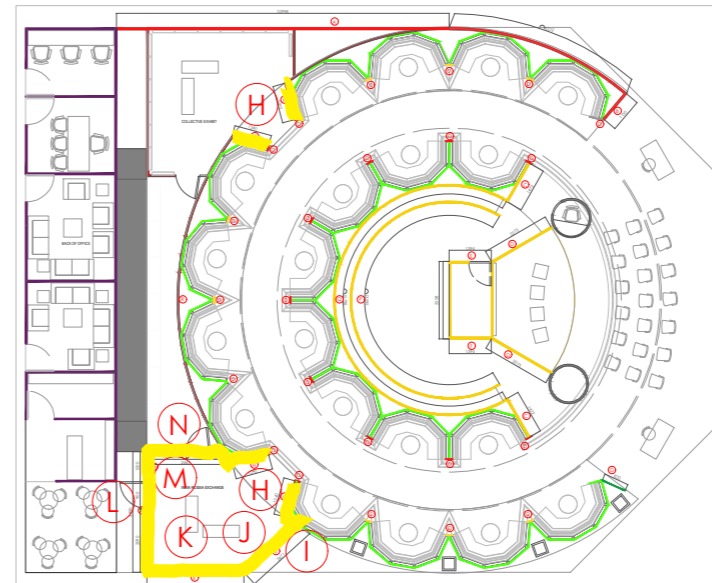

LEGEND

INDICATOR	LOCATION
A	: EXTERIOR CURVED WALL PARTITION - RIGHT TO ENTRY
B	: PARTITION - RIGHT SIDE ENTRY
C	: PARTITION - BEHIND INTERPRETER'S BOOTH
D	: STAGE WALLS
E	: AV ROOM ENTRY WALL
F	: AV ROOM WALL
G	: PARTITION - LEFT SIDE ENTRY
H, I, J, K, L, M & N	: INDIA RUSSIA EXCHANGE
O	: EACH PETAL - ON SHARING PARTITION FASCIA
P	: EXPERIENCE CENTER - INNER CURVED PARTITION
Q	: CURVED PARTITION BTW CENTER PETALS & EXP. CENTER
R	: CURVED PARTITION BEHIND OUTER PETALS (STORAGE)

- NOTES:
- The above mentioned Partitions walls shall be made in MDF/ Particle board.
 - Partitions A to O shall have graphics.
 - Partitions P, Q & R are curved structures without graphics; and shall have paint as specified if applicable.

INDIA PAVILION, MOSCOW BOOK FAIR 2025
HALL NO. 57, NATIONAL BOOK TRUST, INDIA

50MM PARTITION WALLS - H, I, J, K, L, M & N - GRAPHICAL WALLS


SCALE = 1:50

23.07.2025

DESIGNED BY:
PRAVINSINH S.


DRG. NO.: 9

DRAWN BY:
CHINMAYI R.

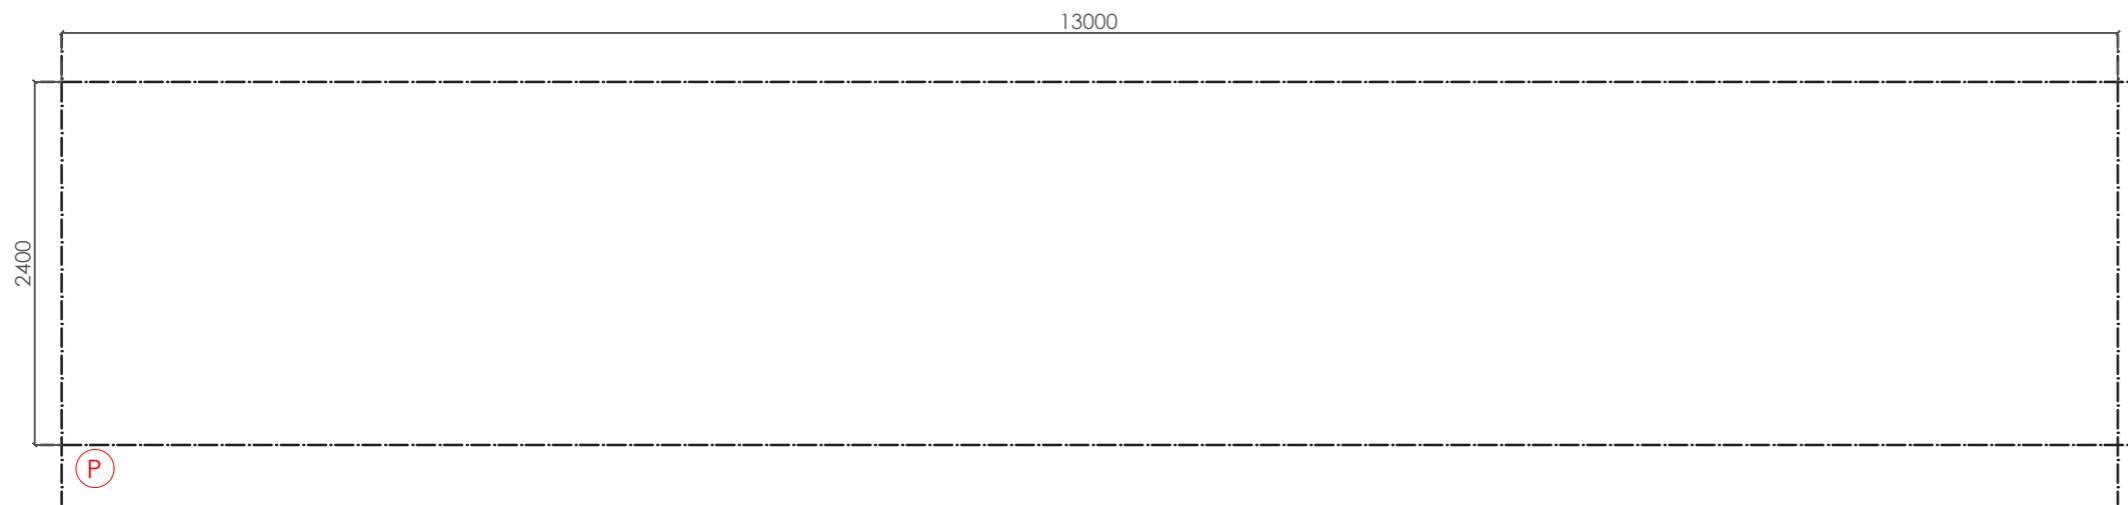

ELEVATION


LED SCREEN
13 METERS X 2.4 METERS

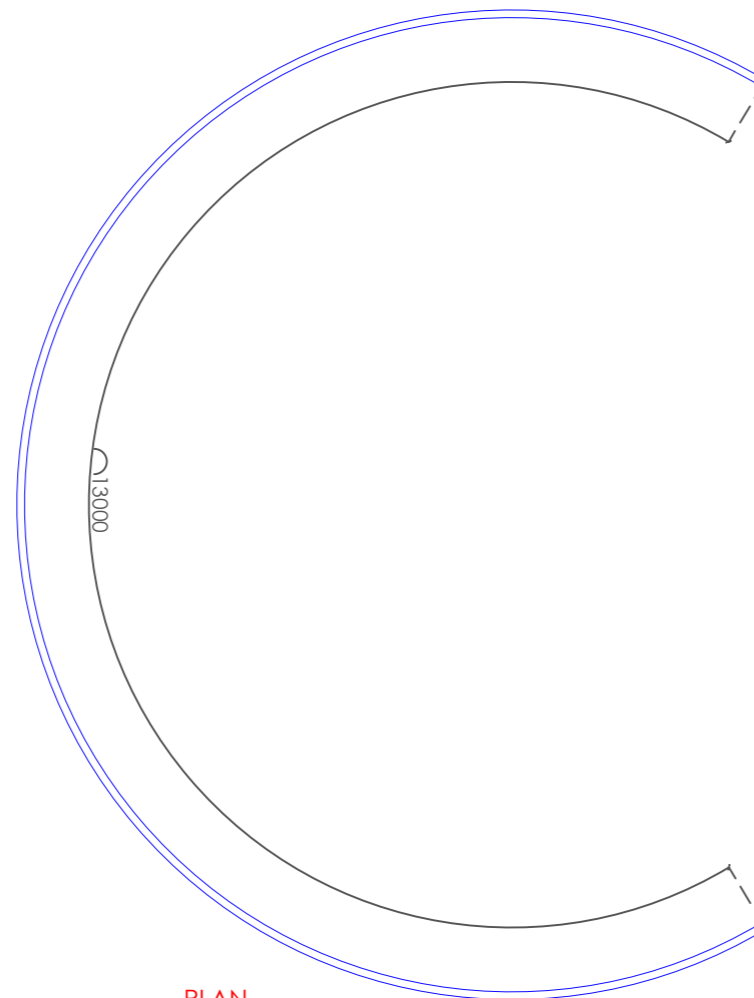

PLAN

KEY PLAN

SCALE 1:250

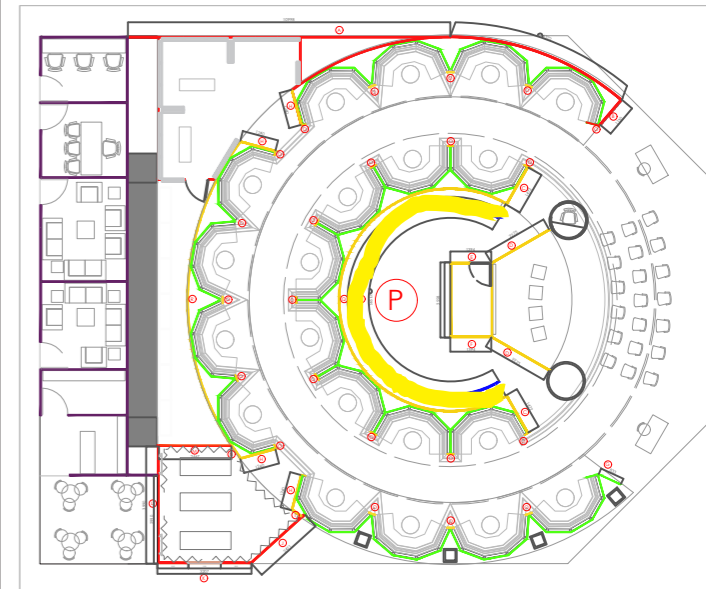

LEGEND

INDICATOR	LOCATION
A	: EXTERIOR CURVED WALL PARTITION - RIGHT TO ENTRY
B	: PARTITION - RIGHT SIDE ENTRY
C	: PARTITION - BEHIND INTERPRETER'S BOOTH
D	: STAGE WALLS
E	: AV ROOM ENTRY WALL
F	: AV ROOM WALL
G	: PARTITION - LEFT SIDE ENTRY
H, I, J, K, L, M & N	: MEDITATION ROOM
O	: EACH PETAL - ON SHARING PARTITION FASCIA
P	: EXPERIENCE CENTER - INNER CURVED LED SCREEN
Q	: CURVED PARTITION BTW CENTER PETALS & EXP. CENTER
R	: CURVED PARTITION BEHIND OUTER PETALS (STORAGE)

- NOTES:
- The above mentioned Partitions walls shall be made in MDF/ Particle board.
 - Partitions A to O shall have graphics.
 - Partitions Q & R are curved structures without graphics; and shall have paint as specified if applicable.
 - P is a LED screen.

INDIA PAVILION, MOSCOW BOOK FAIR 2025
HALL NO. 57, NATIONAL BOOK TRUST, INDIA

LED Screen - P

SCALE = 1:50

23.07.2025


DESIGNED BY:
PRAVINSINH S.

DRG. NO.: 10


DRAWN BY:
CHINMAYI R.



राष्ट्रीय डिजाइन संस्थान
NATIONAL INSTITUTE OF DESIGN

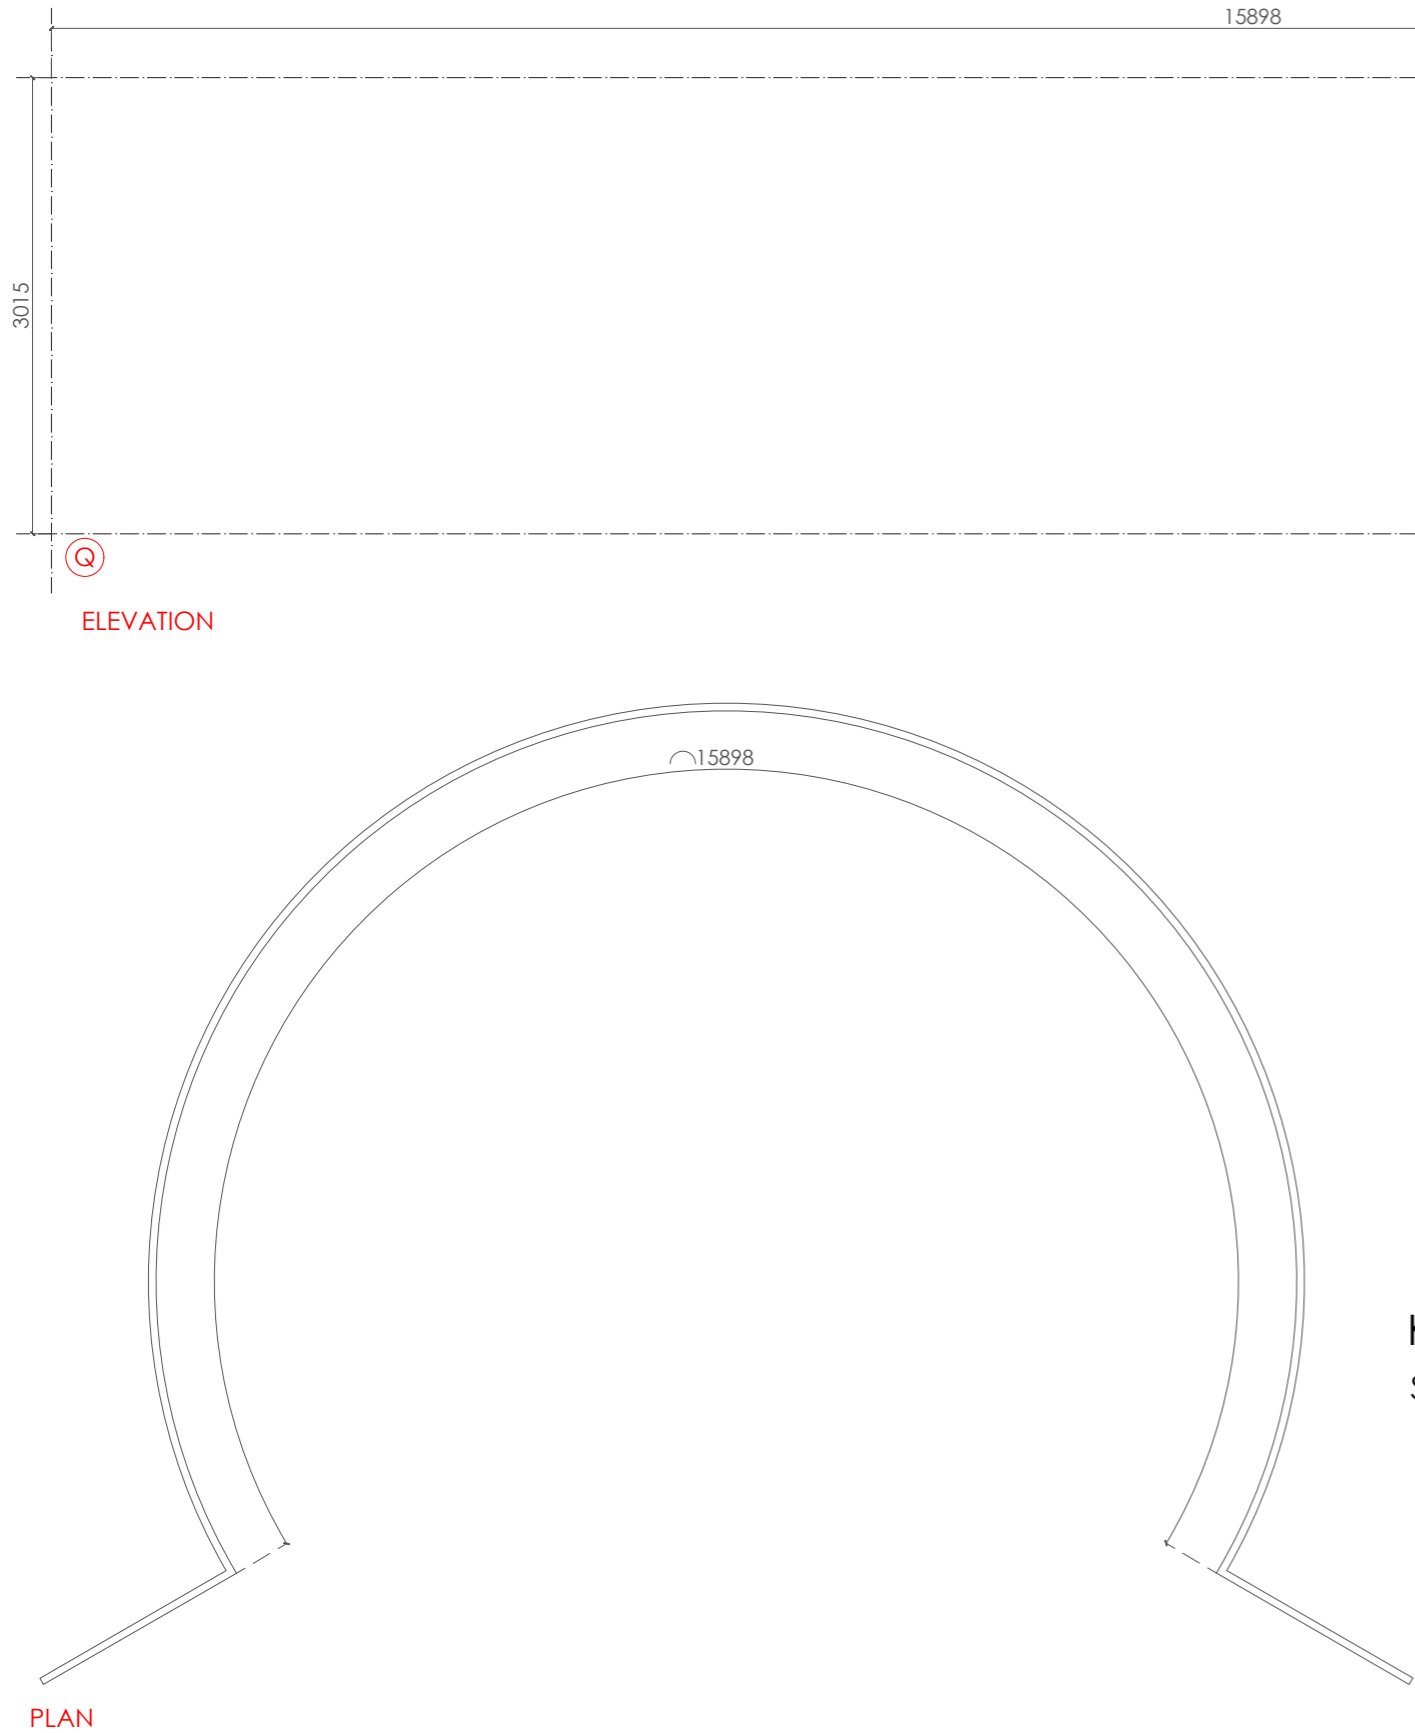


KEY PLAN
SCALE 1:250

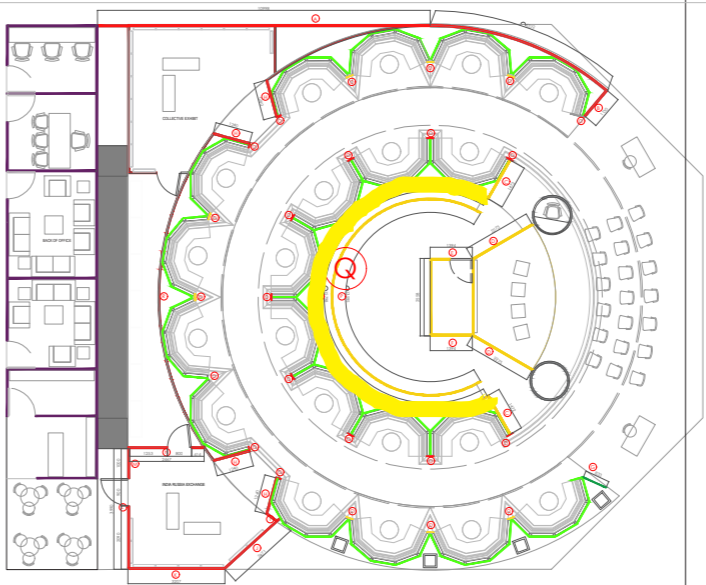


LEGEND

INDICATOR	LOCATION
A	: EXTERIOR CURVED WALL PARTITION - RIGHT TO ENTRY
B	: PARTITION - RIGHT SIDE ENTRY
C	: PARTITION - BEHIND INTERPRETER'S BOOTH
D	: STAGE WALLS
E	: AV ROOM ENTRY WALL
F	: AV ROOM WALL
G	: PARTITION - LEFT SIDE ENTRY
H, I, J, K, L, M & N	: INDIA RUSSIA EXCHANGE
O	: EACH PETAL - ON SHARING PARTITION FASCIA
P	: EXPERIENCE CENTER - INNER CURVED PARTITION
Q	: CURVED PARTITION BTW CENTER PETALS & EXP. CENTER
R	: CURVED PARTITION BEHIND OUTER PETALS (STORAGE)

- NOTES:
- The above mentioned Partitions walls shall be made in MDF/ Particle board.
 - Partitions A to O shall have graphics.
 - Partitions P, Q & R are curved structures without graphics; and shall have paint as specified if applicable.

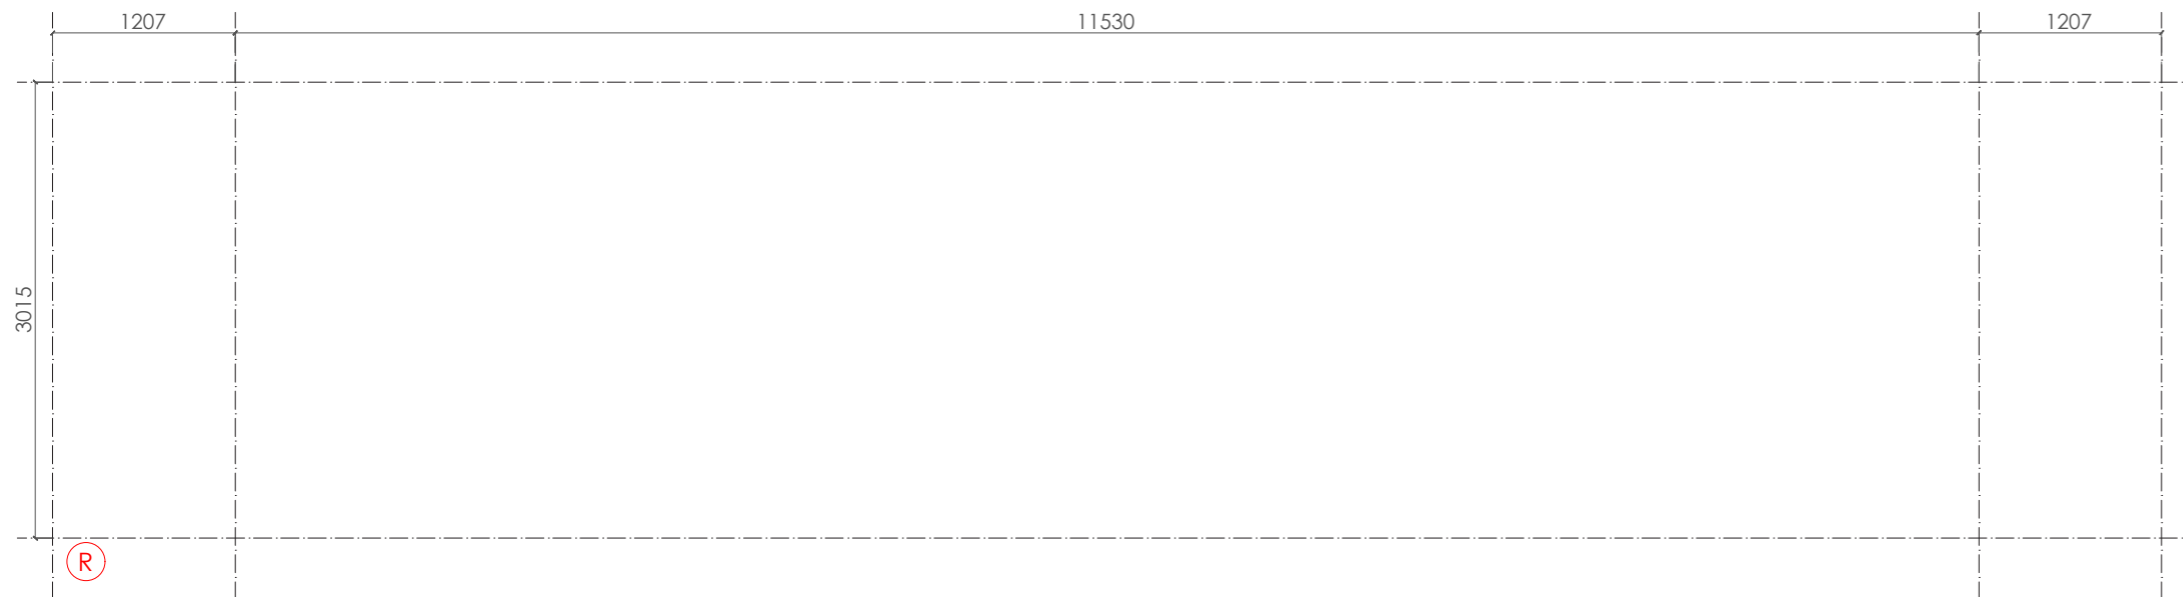


ELEVATION

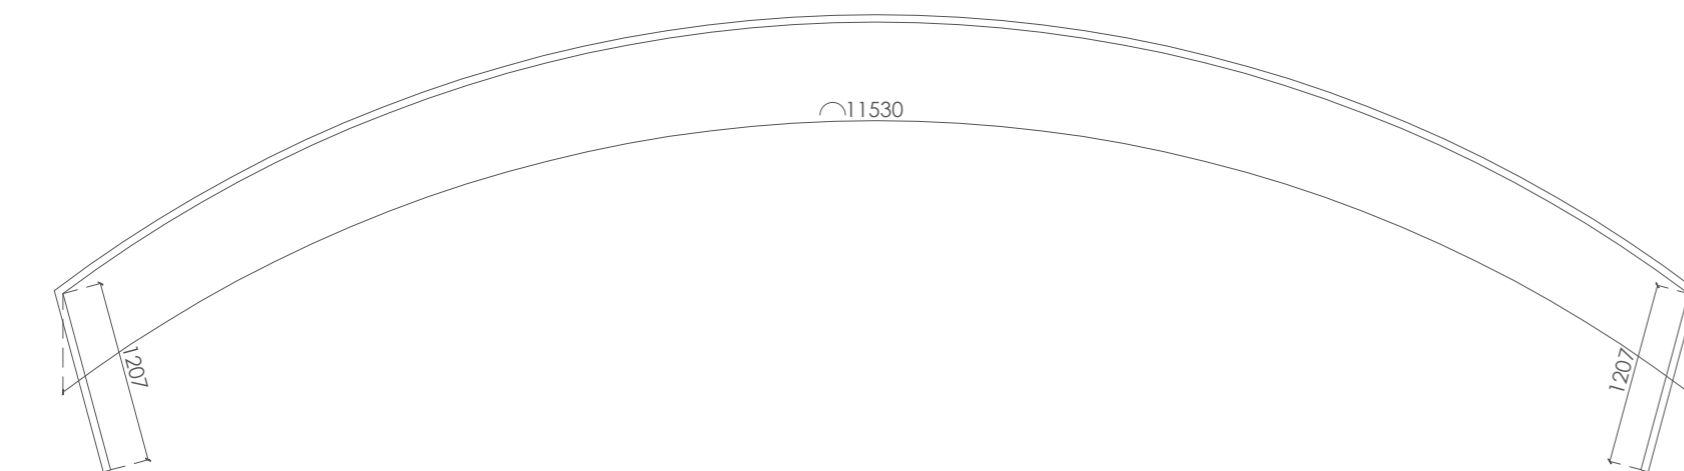

PLAN

KEY PLAN

SCALE 1:250

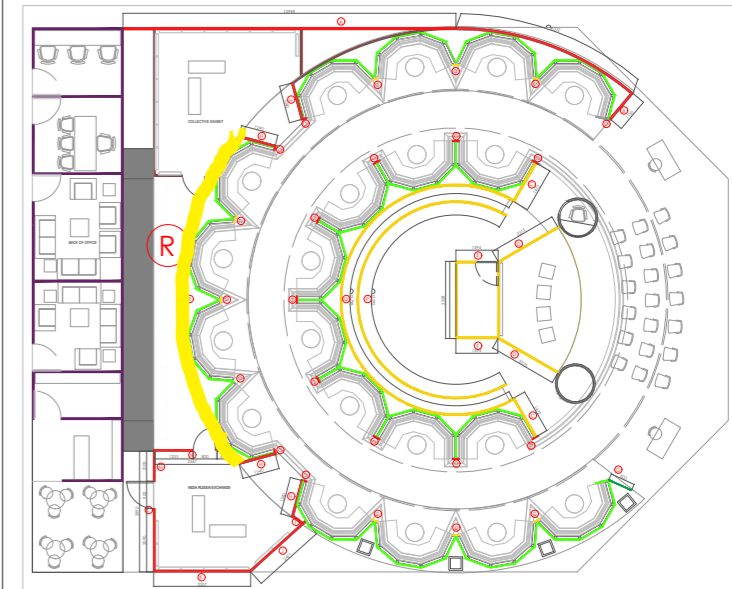

LEGEND

INDICATOR	LOCATION
A	: EXTERIOR CURVED WALL PARTITION - RIGHT TO ENTRY
B	: PARTITION - RIGHT SIDE ENTRY
C	: PARTITION - BEHIND INTERPRETER'S BOOTH
D	: STAGE WALLS
E	: AV ROOM ENTRY WALL
F	: AV ROOM WALL
G	: PARTITION - LEFT SIDE ENTRY
H, I, J, K, L, M & N	: INDIA RUSSIA EXCHANGE
O	: EACH PETAL - ON SHARING PARTITION FASCIA
P	: EXPERIENCE CENTER - INNER CURVED PARTITION
Q	: CURVED PARTITION BTW CENTER PETALS & EXP. CENTER
R	: CURVED PARTITION BEHIND OUTER PETALS (STORAGE)

- NOTES:
- The above mentioned Partitions walls shall be made in MDF/ Particle board.
 - Partitions A to O shall have graphics.
 - Partitions P, Q & Rare curved structures without graphics; and shall have paint as specified if applicable.

INDIA PAVILION, MOSCOW BOOK FAIR 2025
HALL NO. 57, NATIONAL BOOK TRUST, INDIA

50MM PARTITION WALL - R


SCALE = 1:50

23.07.2025


DESIGNED BY:
PRAVINSINH S.

DRG. NO.: 12


DRAWN BY:
CHINMAYI R.

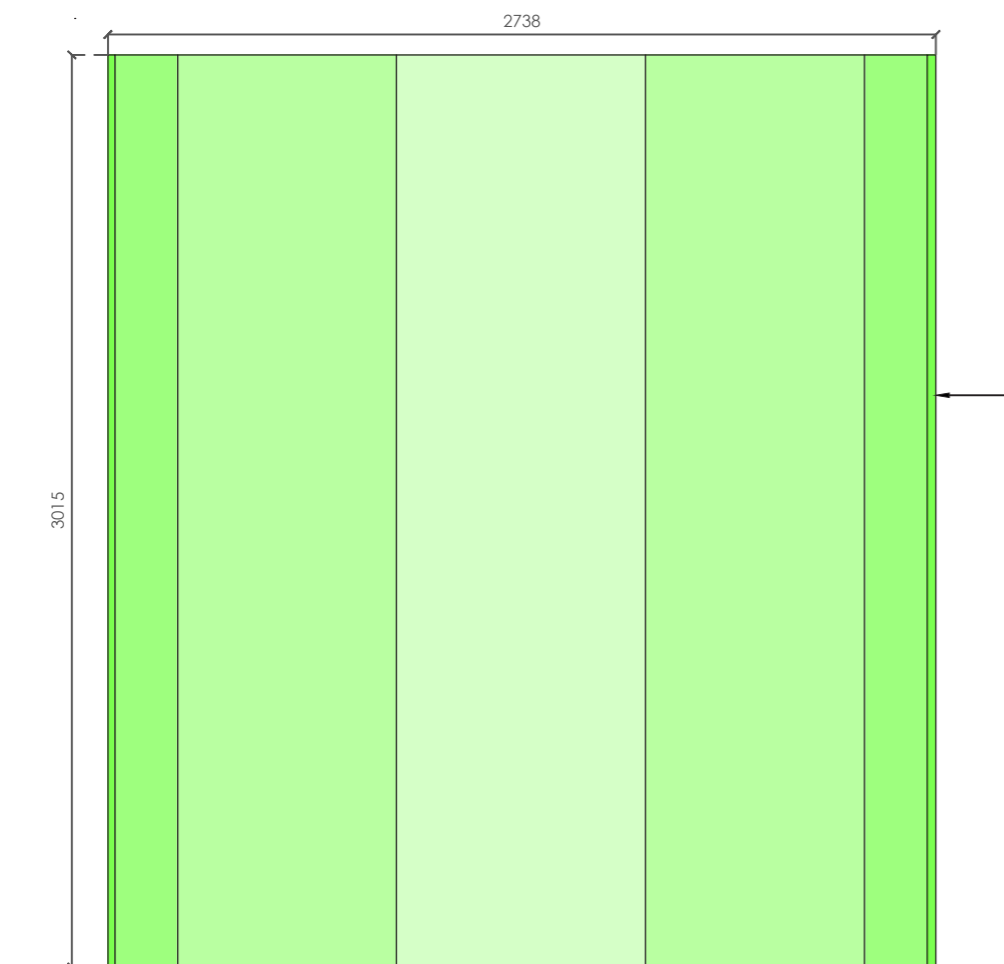


FRONT ELEVATION

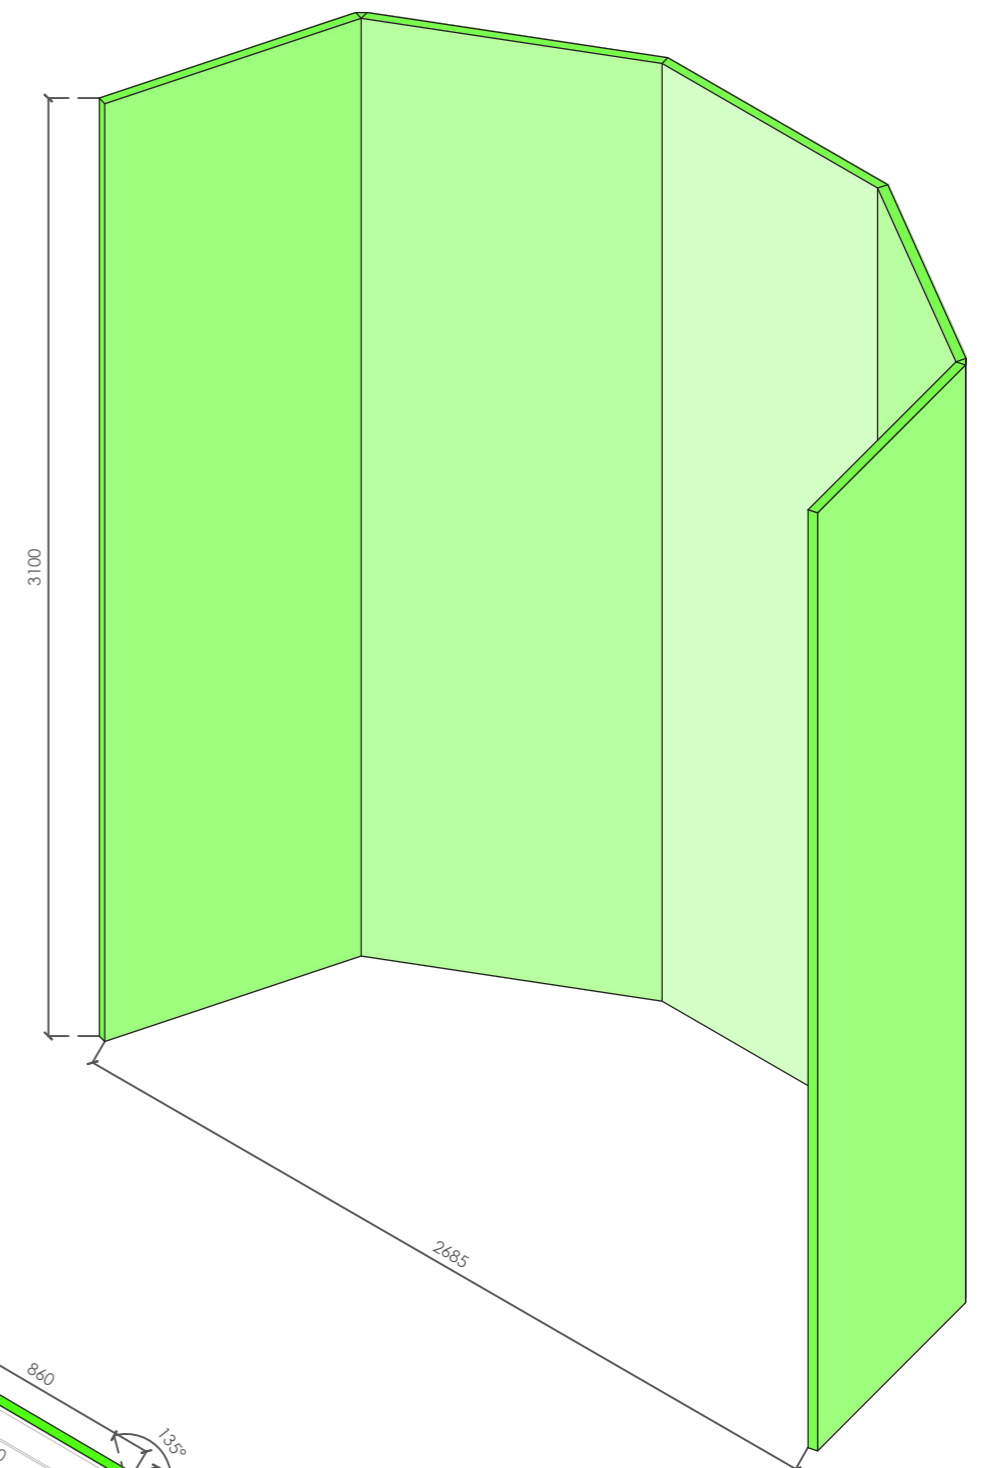

ISOMETRIC VIEW

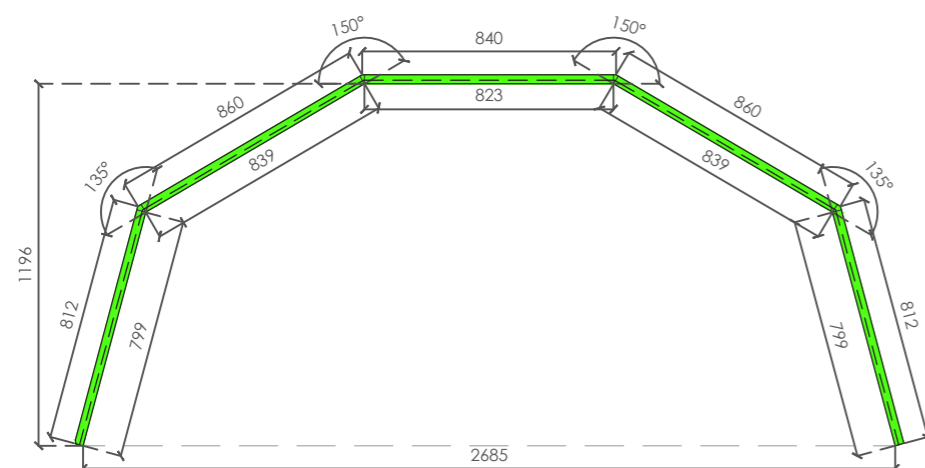






PLAN

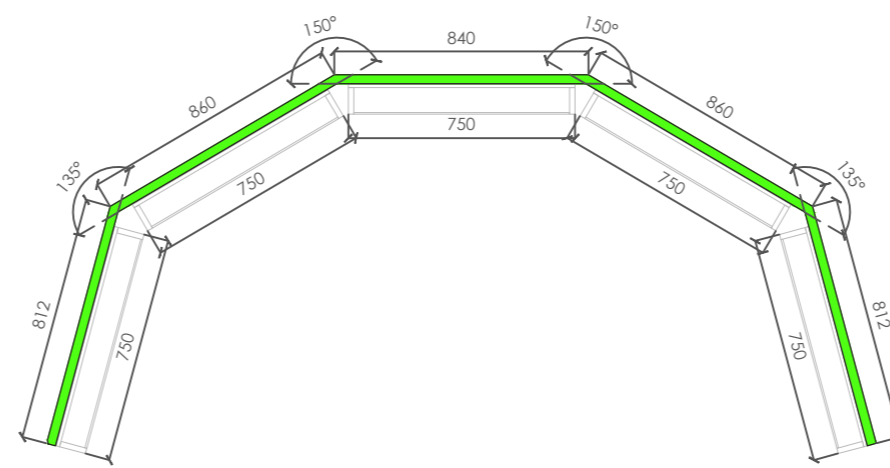


PLAN WITH BOOK RACK


30MM Thick Partition comprising of
18MM Ply + 12MM MDF

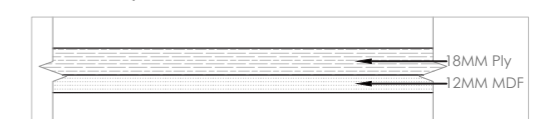

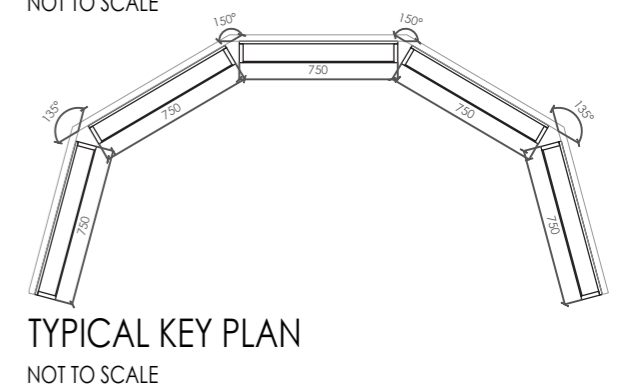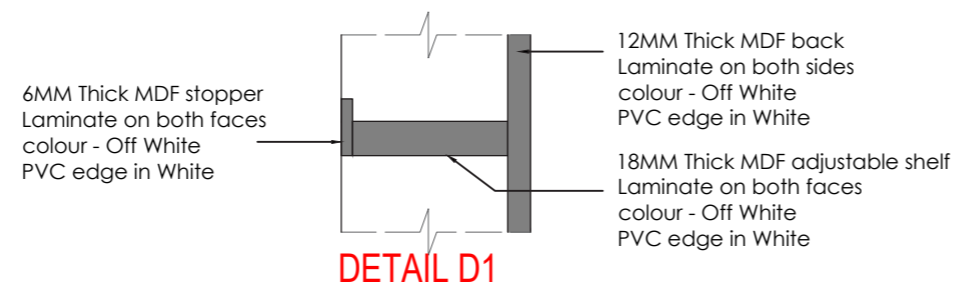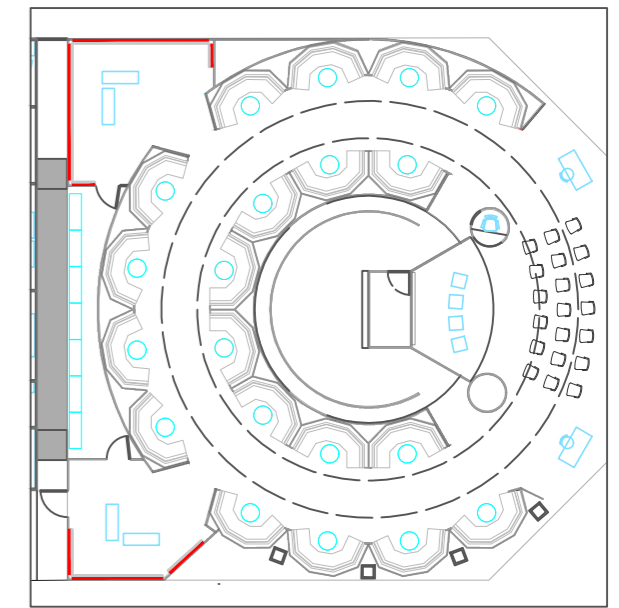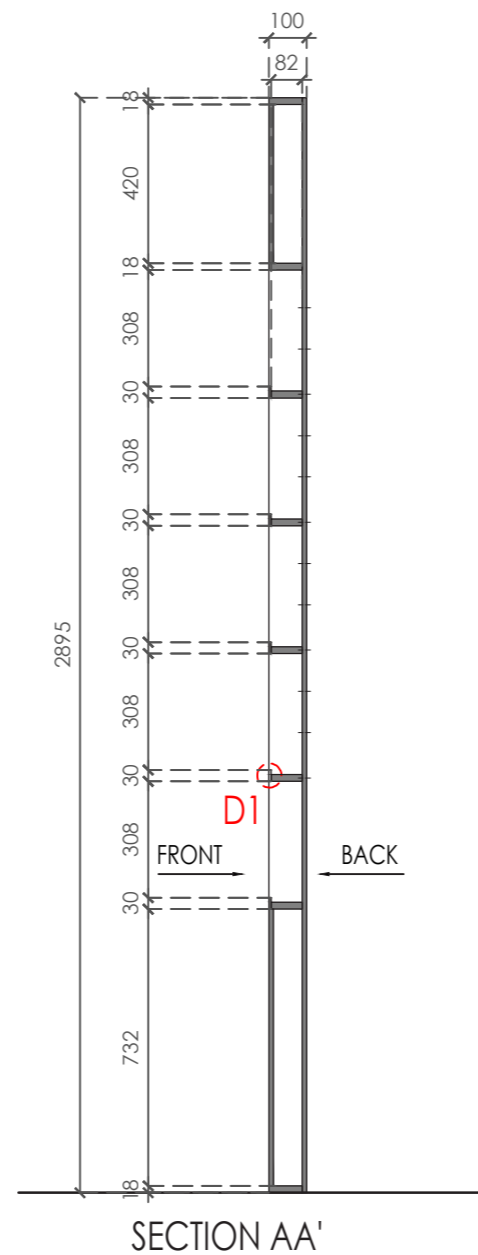


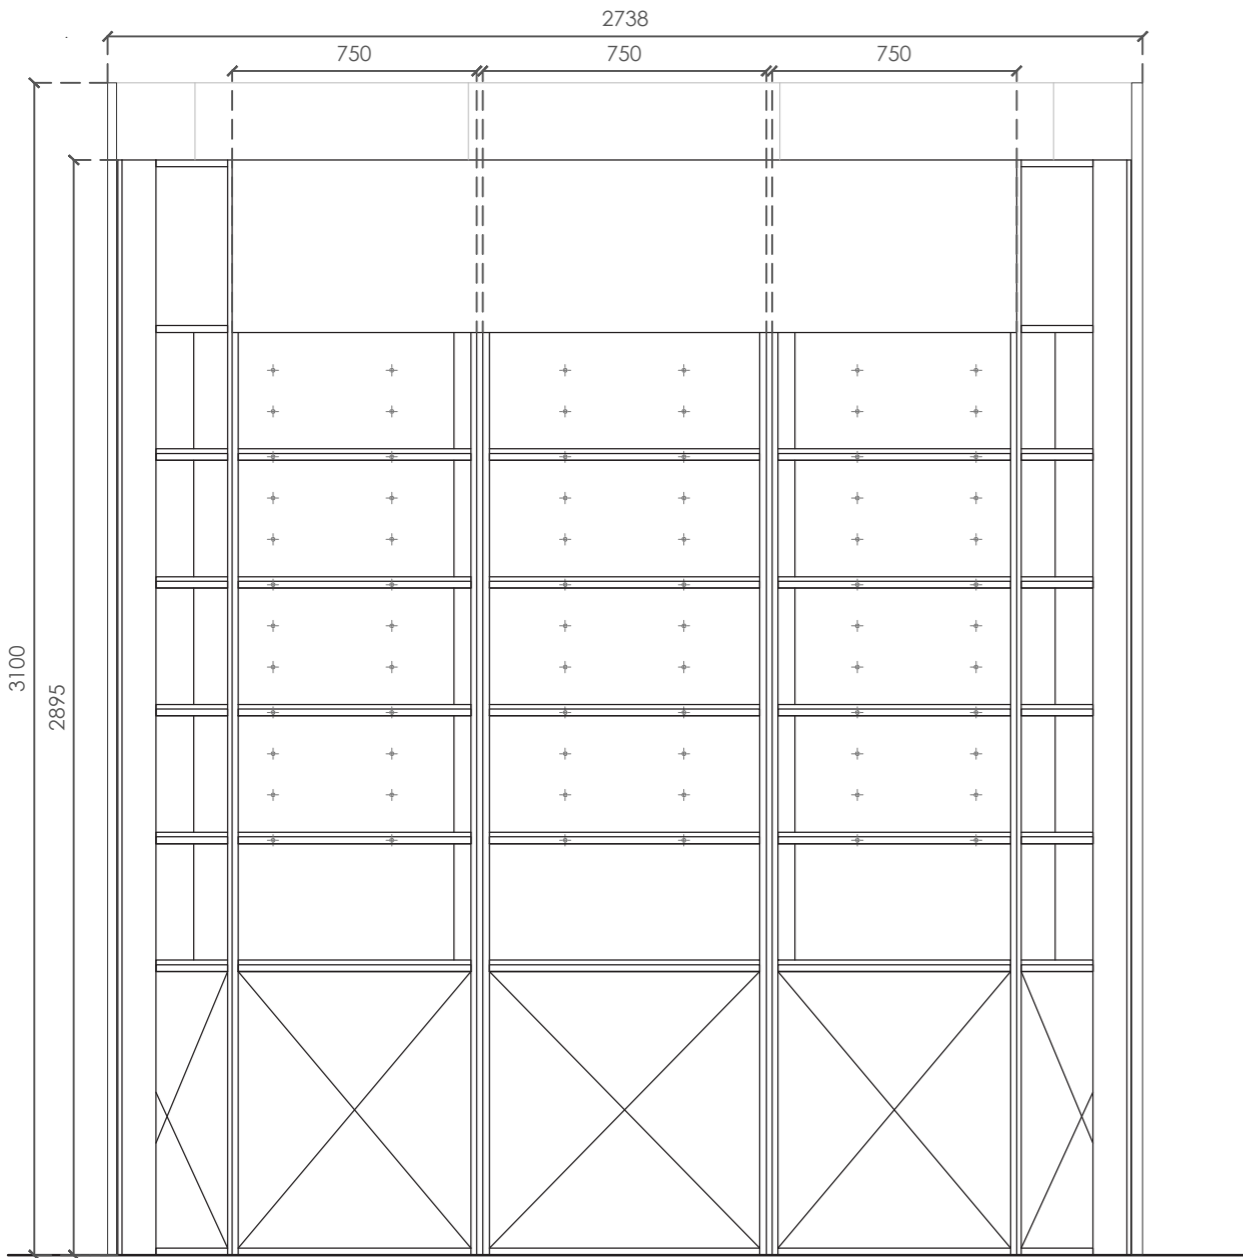

FRONT ELEVATION

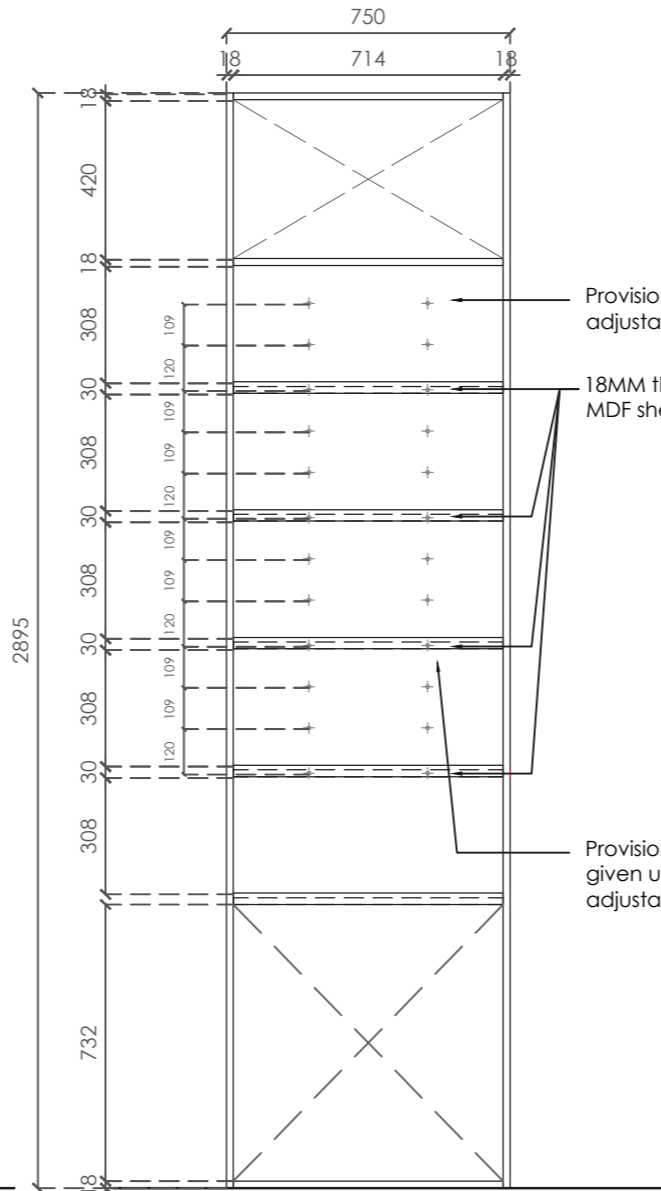


FRONT ELEVATION
(TYPICAL UNIT)

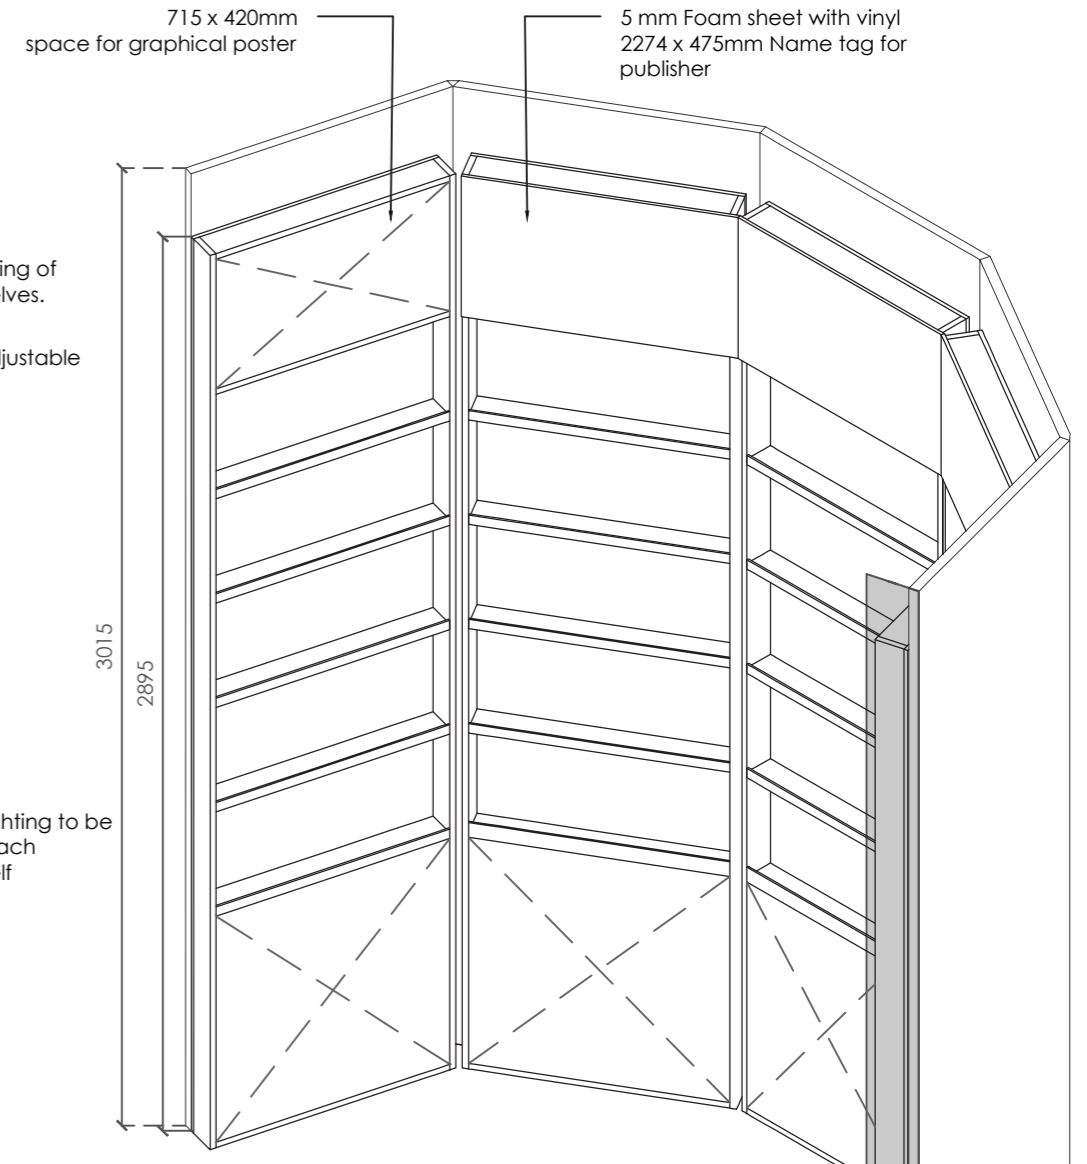

ISOMETRIC VIEW

Refer DRG. NO.: 17

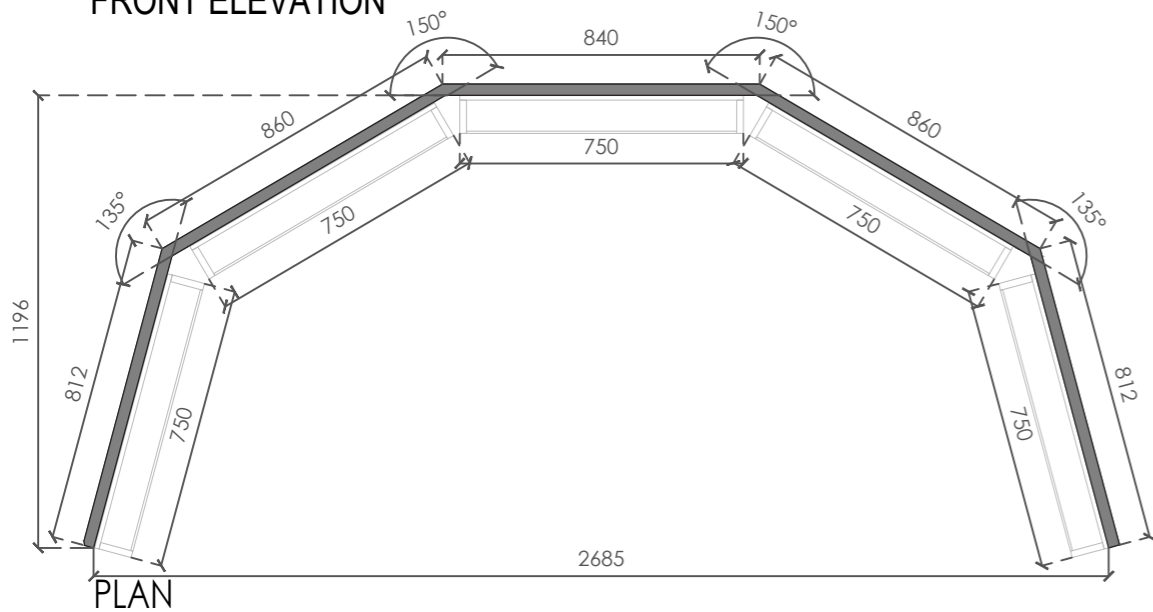

PLAN

INDIA PAVILION, MOSCOW BOOK FAIR 2025
HALL NO. 57, NATIONAL BOOK TRUST, INDIA

BOOK RACK WITH PARTITION & PATTI - FF2

SCALE = 1:20

24.07.2025


DESIGNED BY:
PRAVINSINH S.

DRG. NO.: 15


DRAWN BY:
CHINMAYI R.



राष्ट्रीय डिजाइन संस्थान
NATIONAL INSTITUTE OF DESIGN

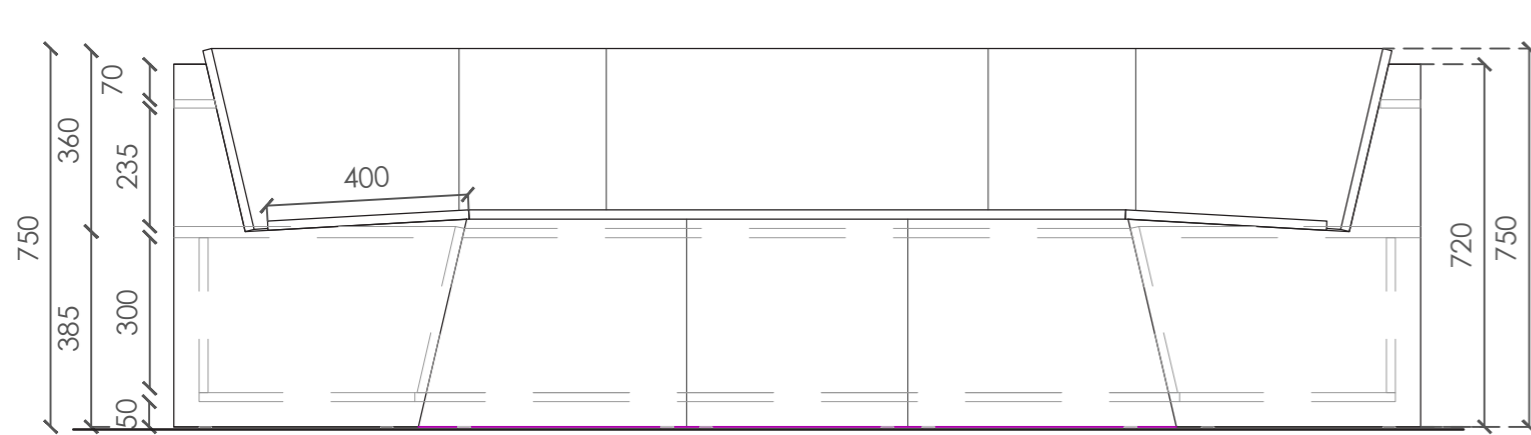


FRONT ELEVATION

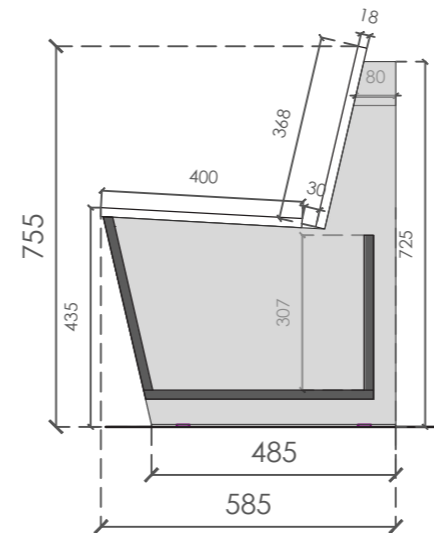


SECTION AA'




REFERENCE IMAGE

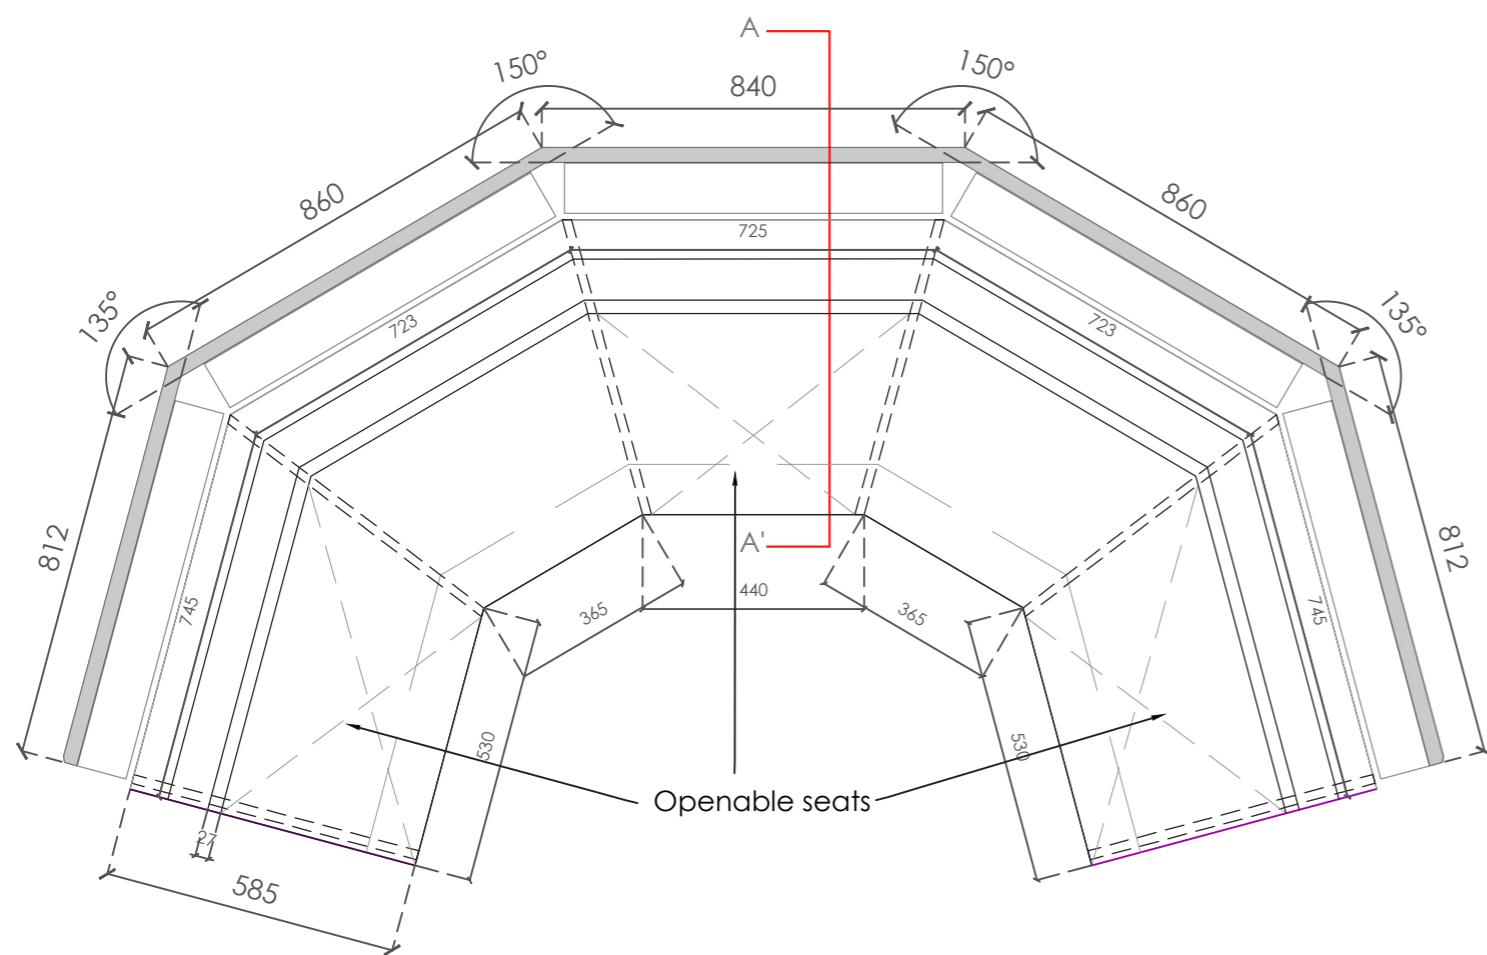


PLAN

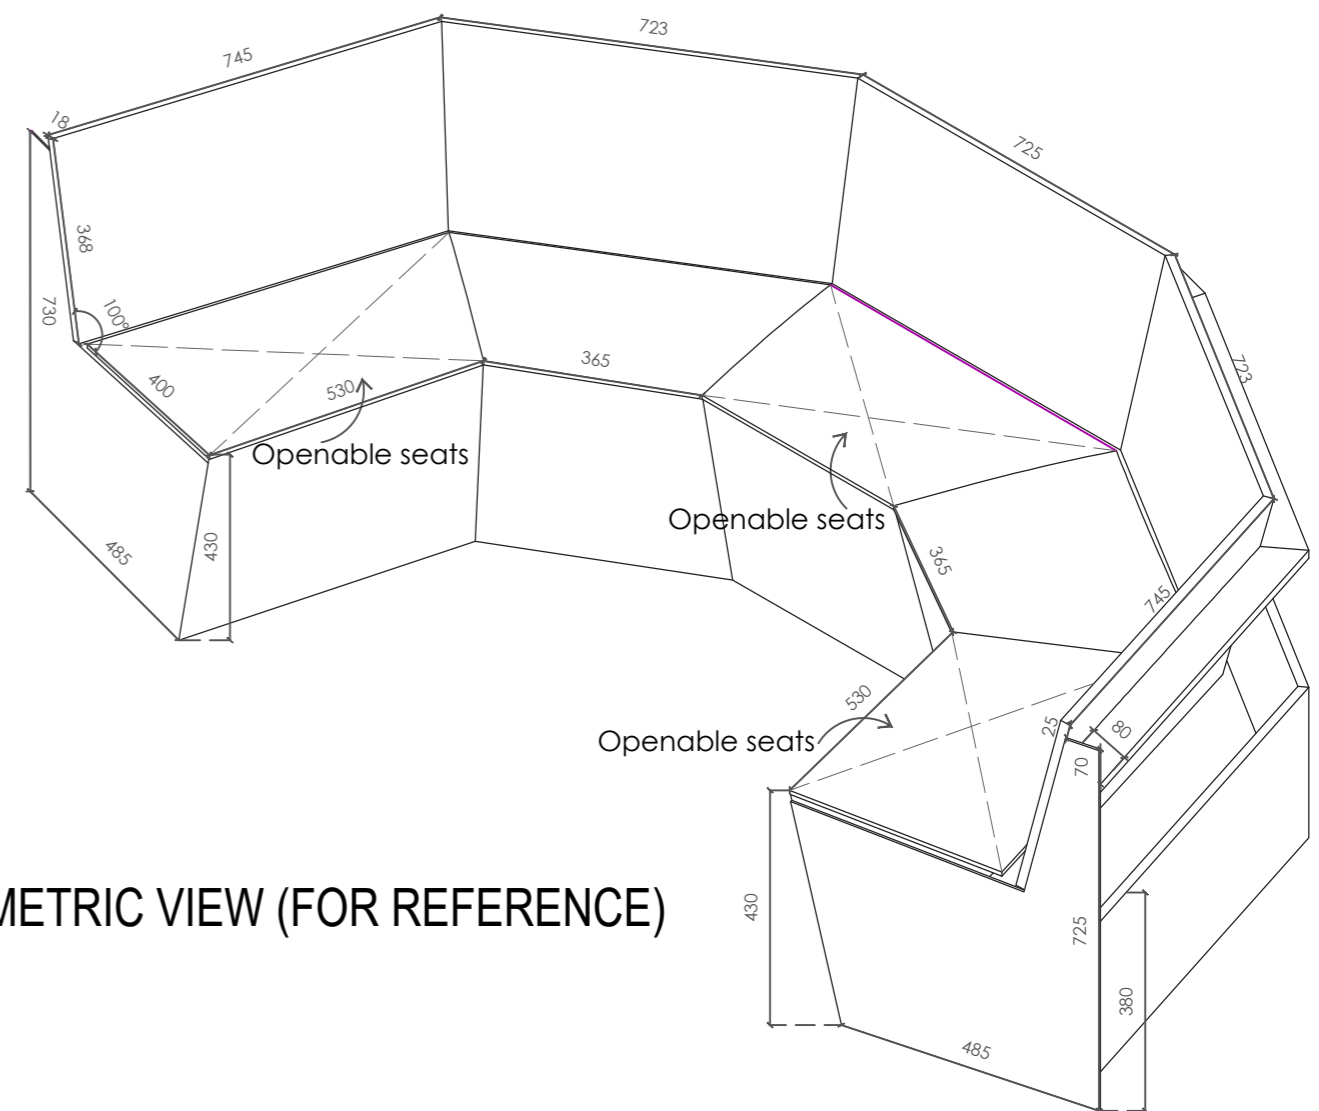


ISOMETRIC VIEW (FOR REFERENCE)

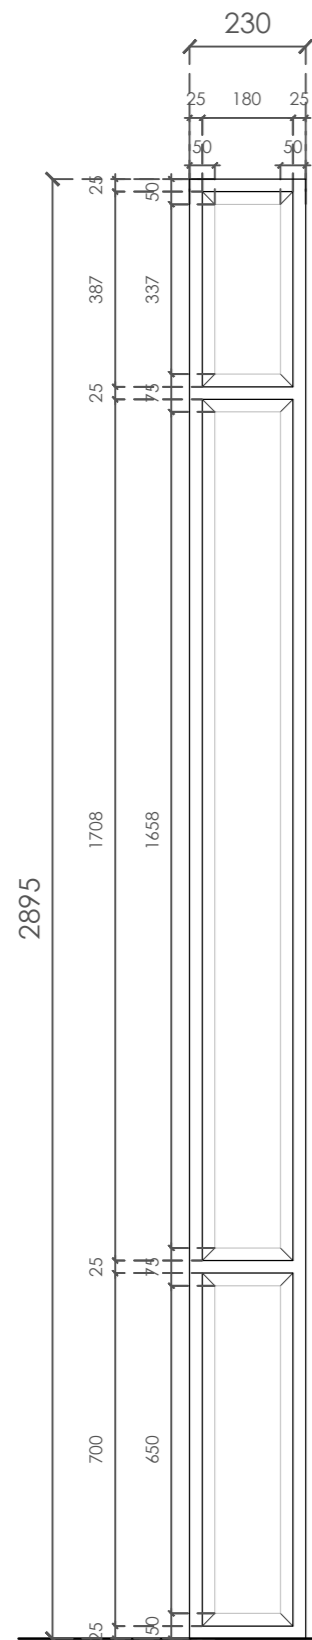

FRONT ELEVATION

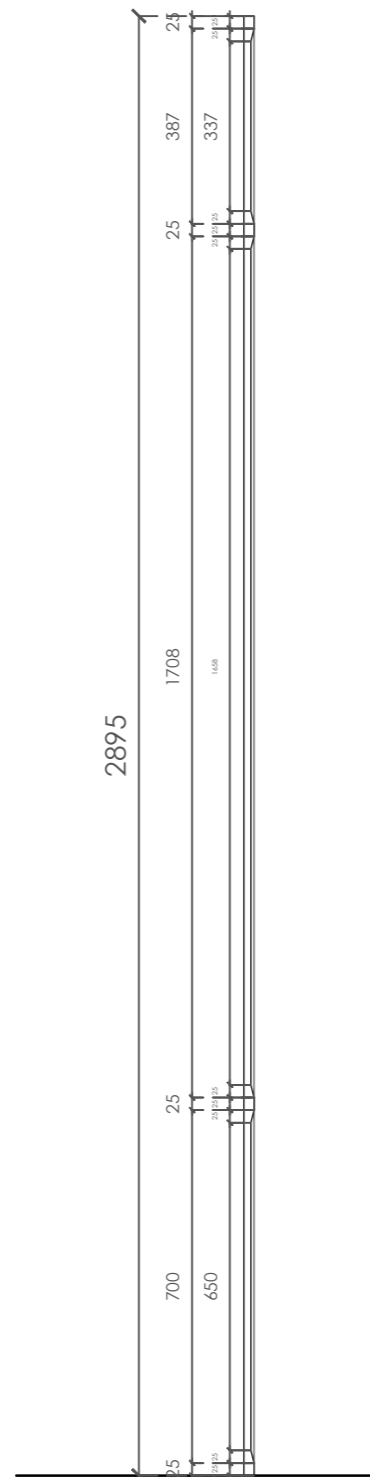

SIDE ELEVATION

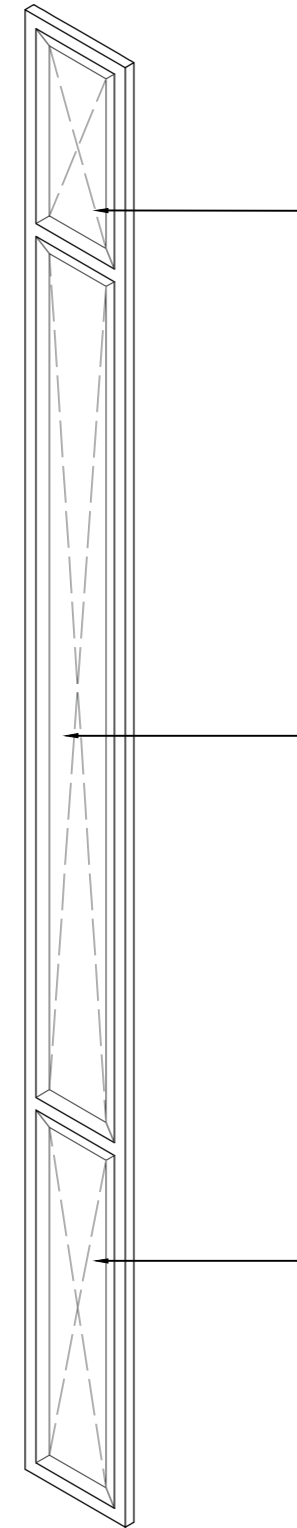


ISOMETRIC VIEW

Graphics as specified



REFERENCE IMAGE

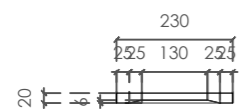

PLAN

MDF/ Particle board shall be used with color as specified.

INDIA PAVILION, MOSCOW BOOK FAIR 2025
HALL NO. 57, NATIONAL BOOK TRUST, INDIA

PATTA (No. Of Units = 24)

SCALE = 1:15

24.07.2025



DESIGNED BY:
PRAVINSINH S.

DRG. NO.: 17

DRAWN BY:
CHINMAYI R.



राष्ट्रीय डिजाइन संस्थान
NATIONAL INSTITUTE OF DESIGN

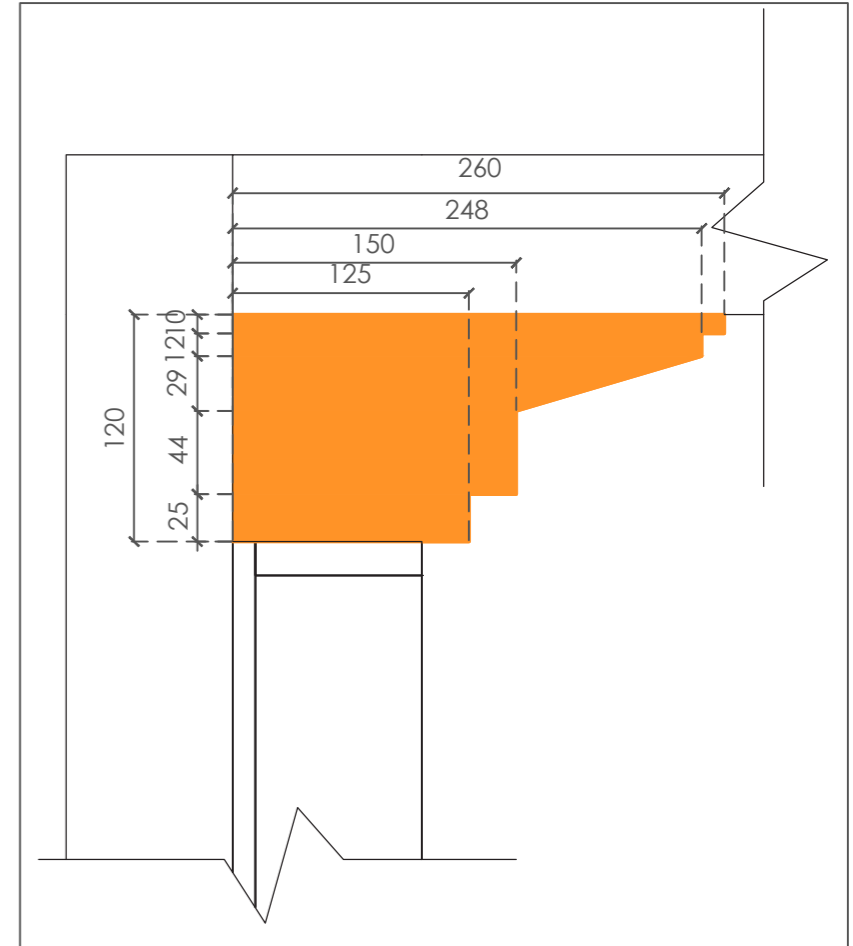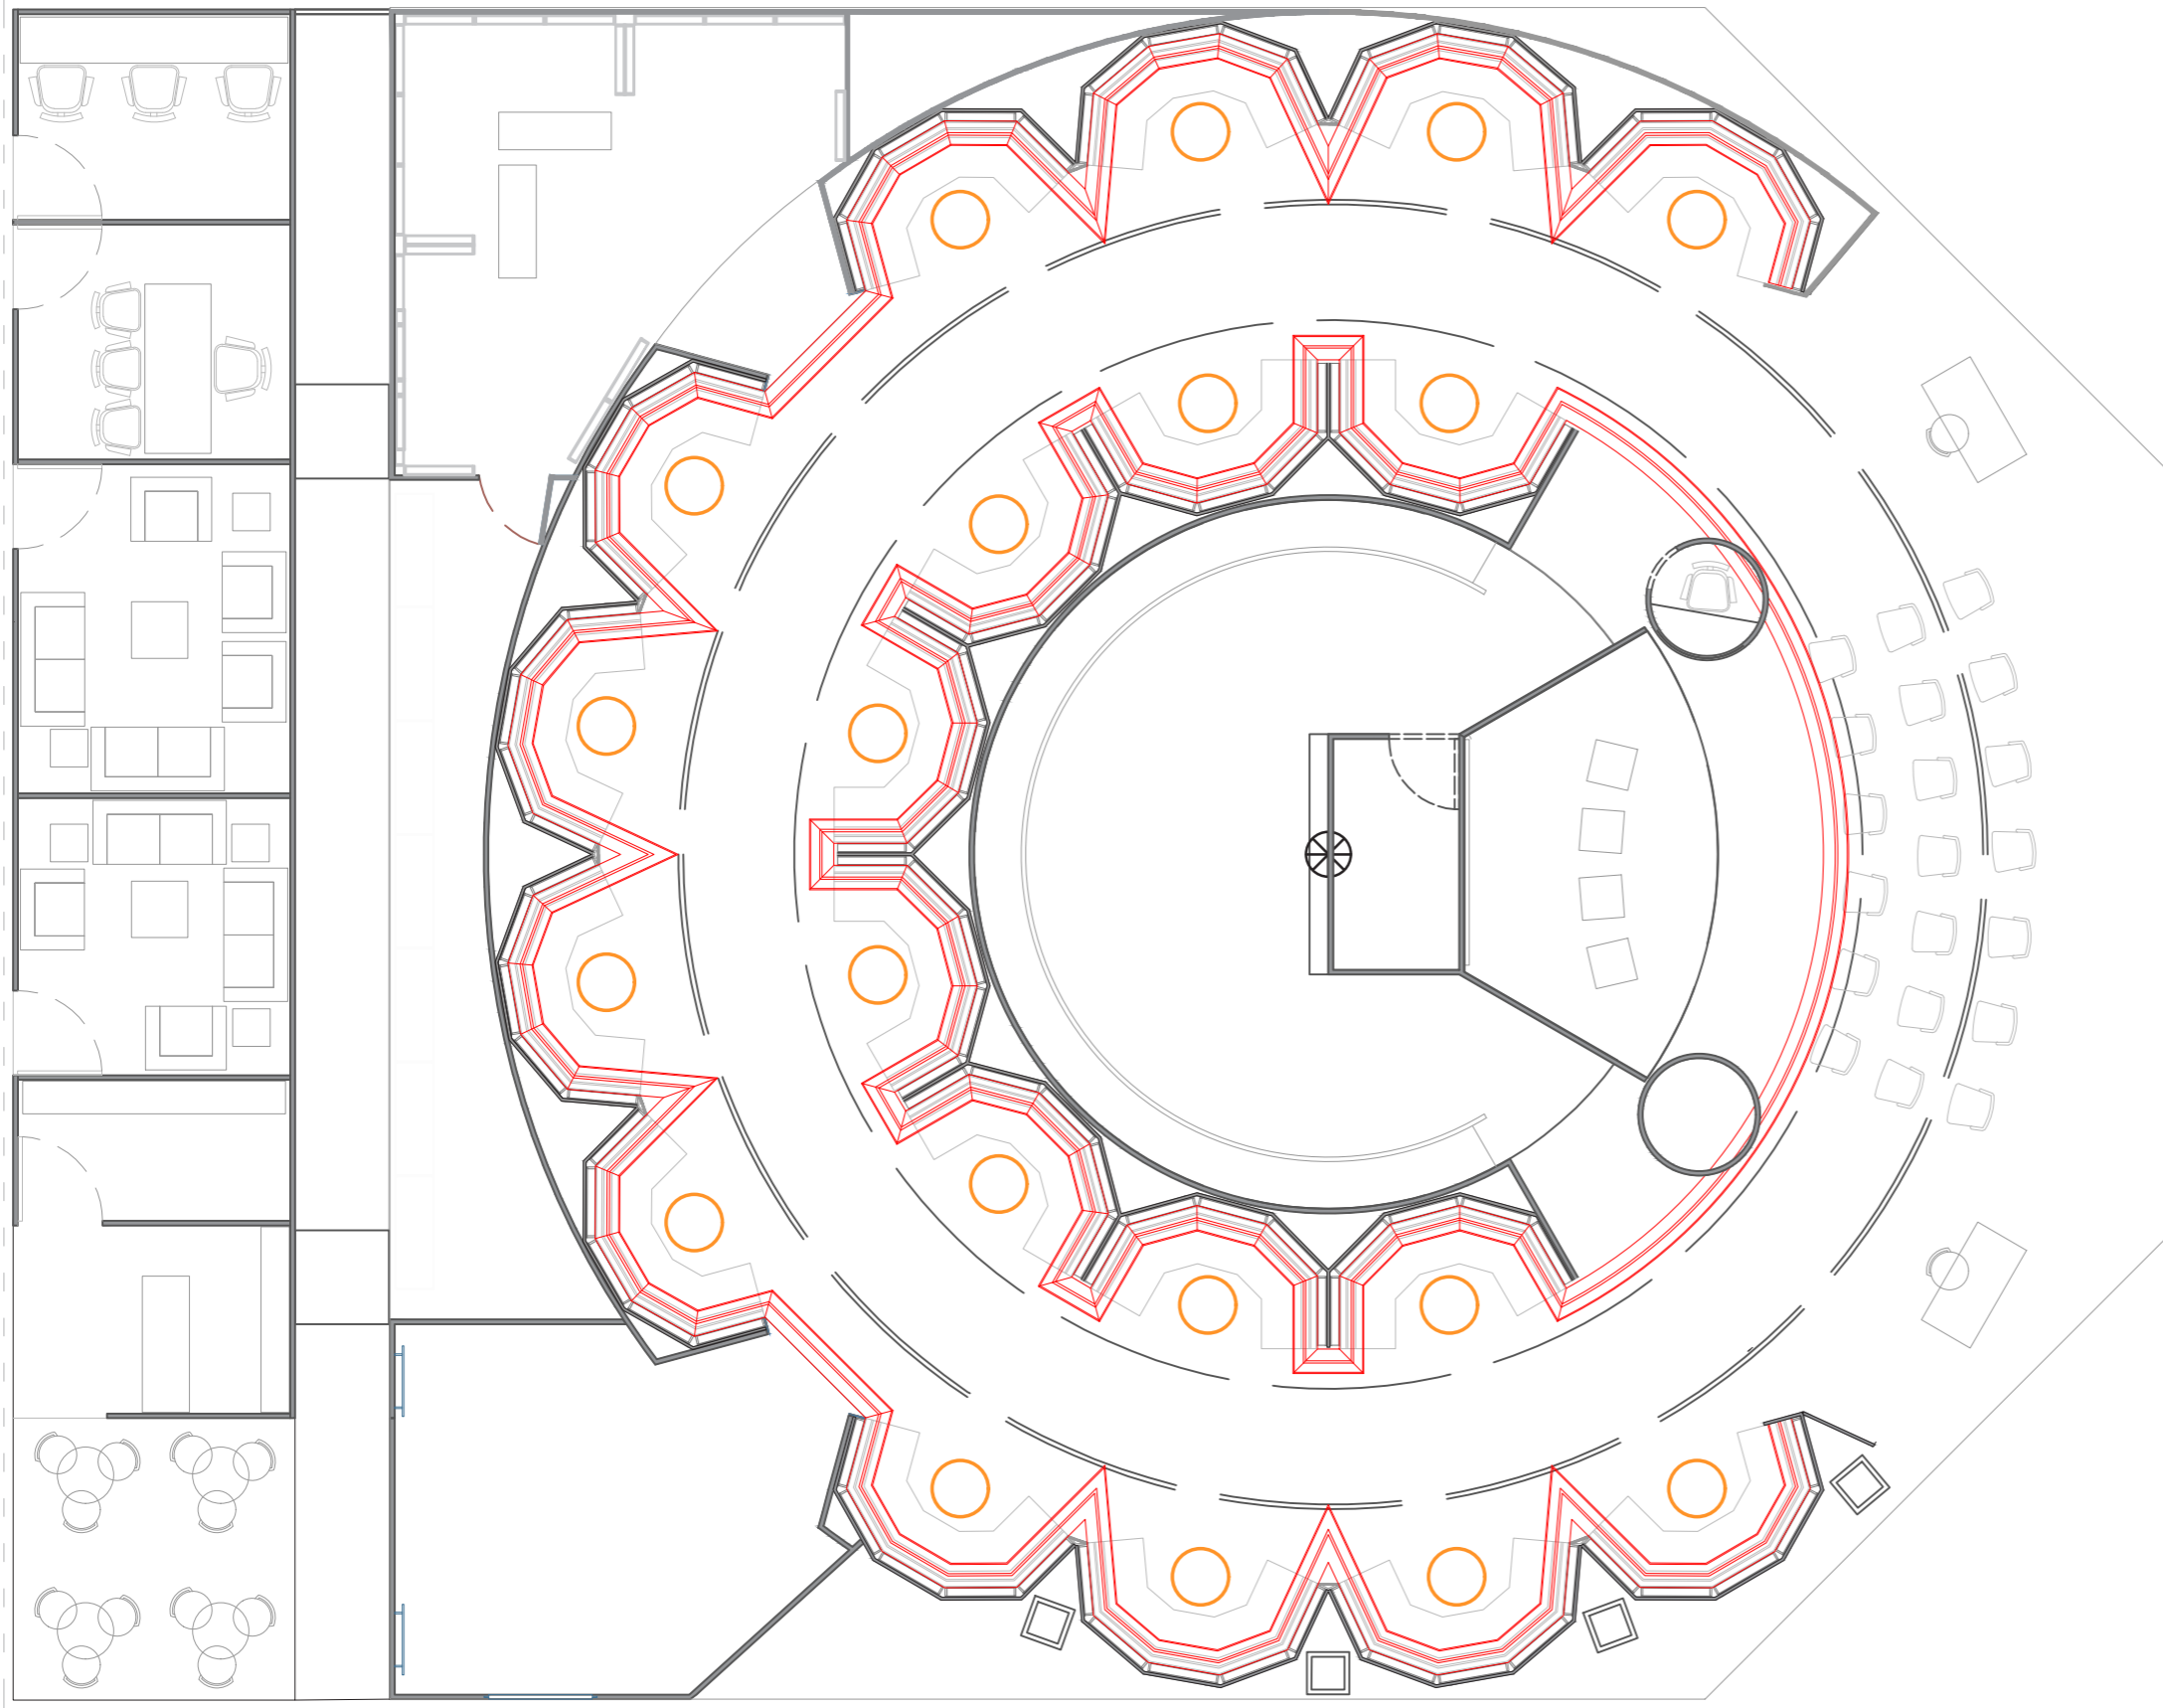

CORNICE DETAIL

Scale 1:4


CORNICE MATERIAL:
Styrofoam / MDF with paint as specified

RUNNING METER LENGTH:

Outer circle= 57.3M


Inner circle= 47.0M

— CORNICE PLAN

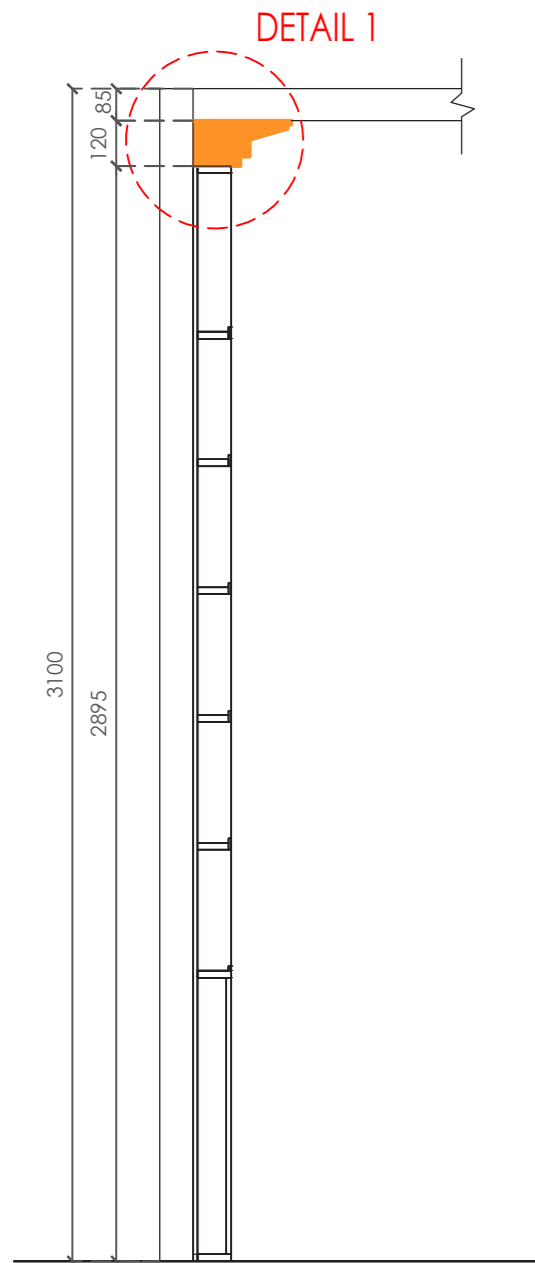


SECTION

CORNICE MATERIAL:
Styrofoam / MDF with paint as specified

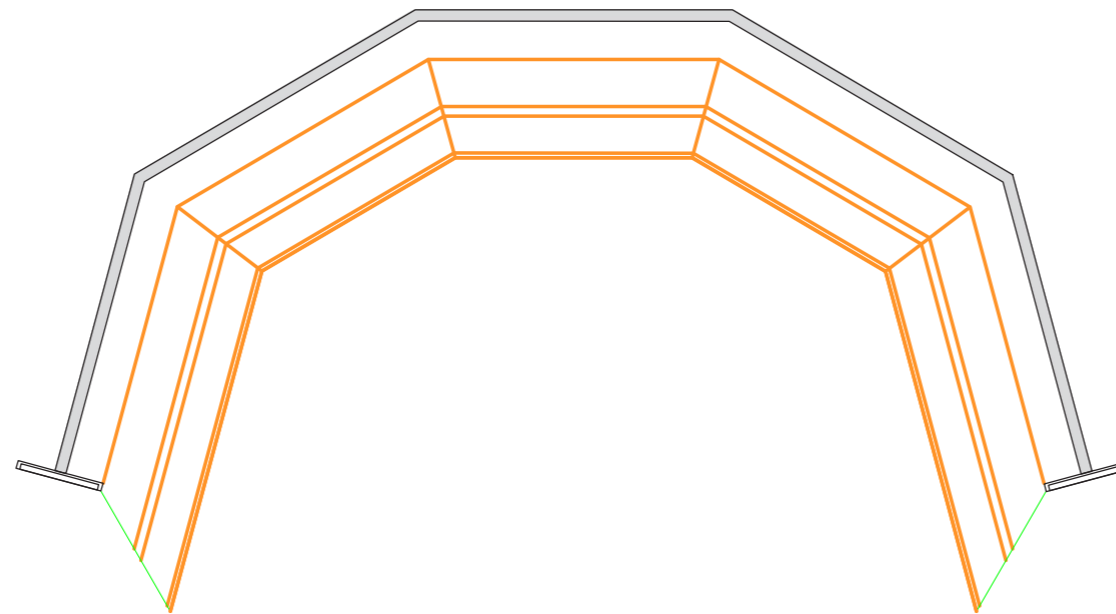


PLAN
INNER CIRCLE

Running length of one petal= 3676MM
Number of petals= 20

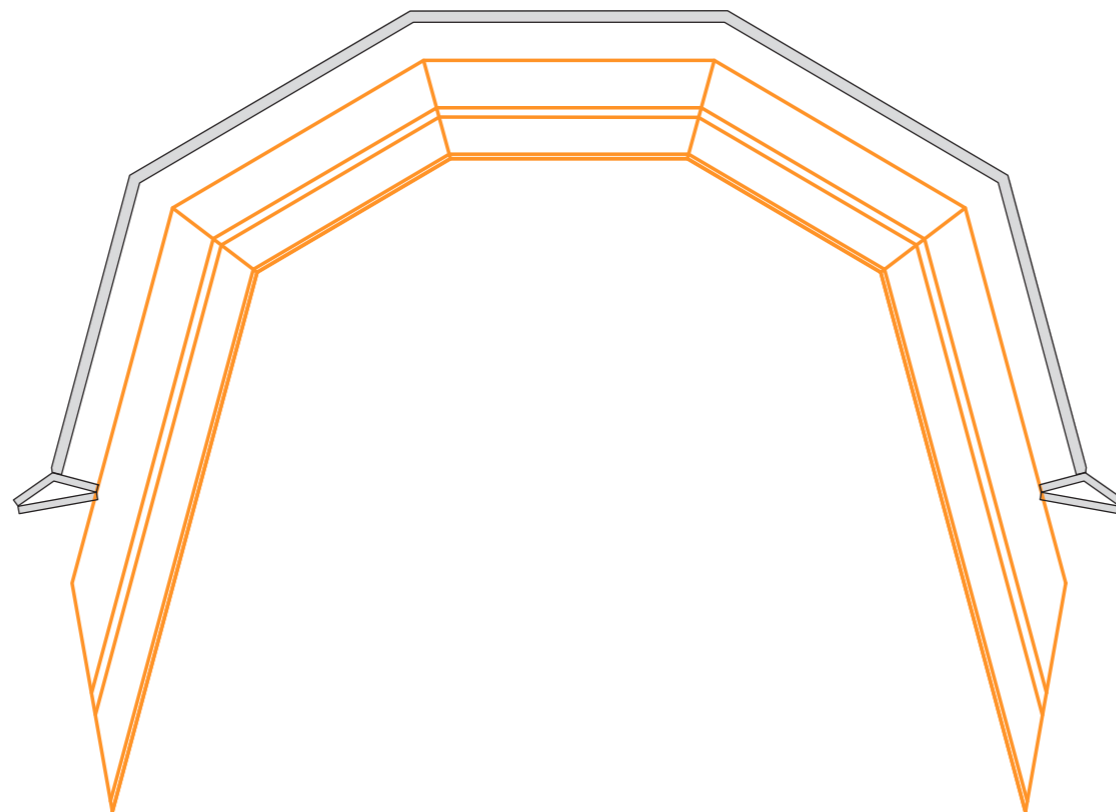

PLAN- SCENARIO 1
OUTER CIRCLE

Running length of one petal= 4766MM
Number of petals= 12




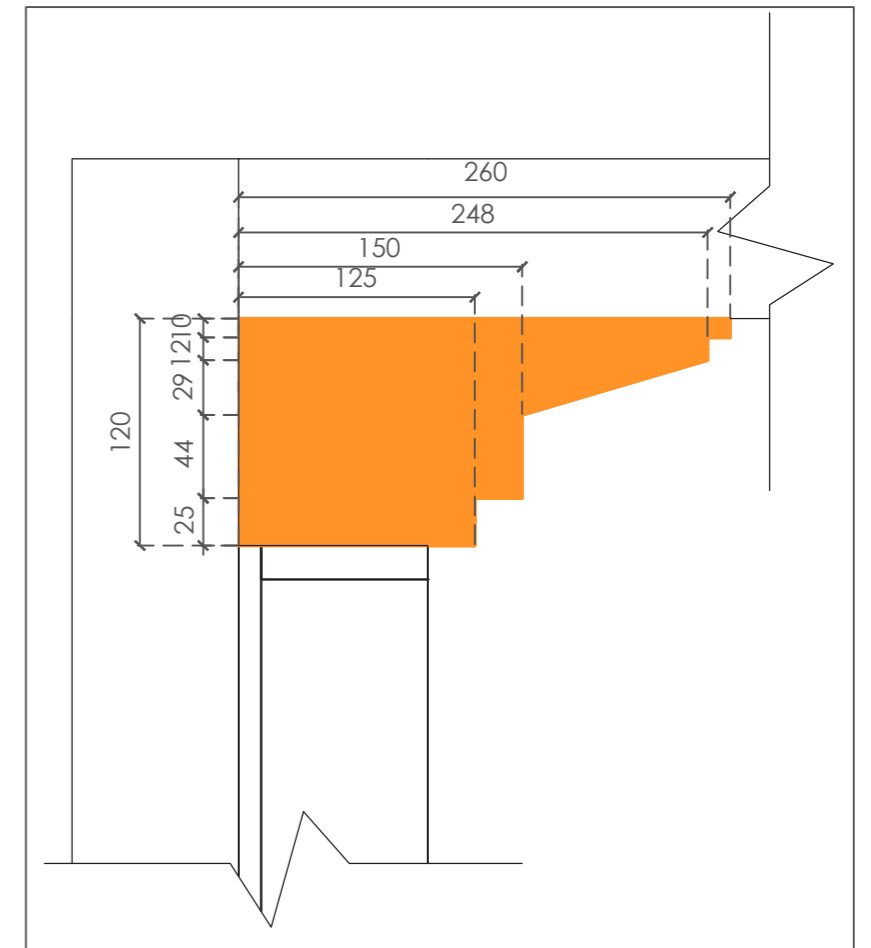


CORNICE DETAIL
Scale 1:4






PLAN- SCENARIO 2
OUTER CIRCLE



Running length of one petal= 3436MM
Number of petals= 20

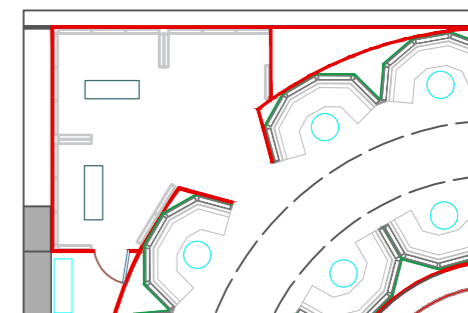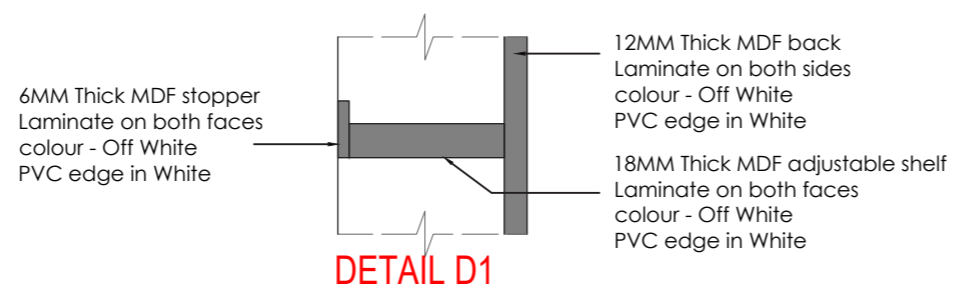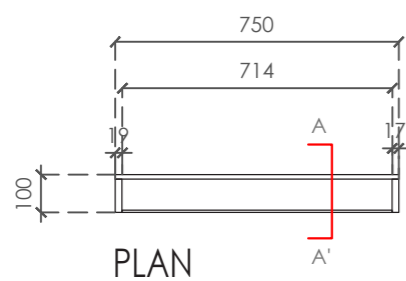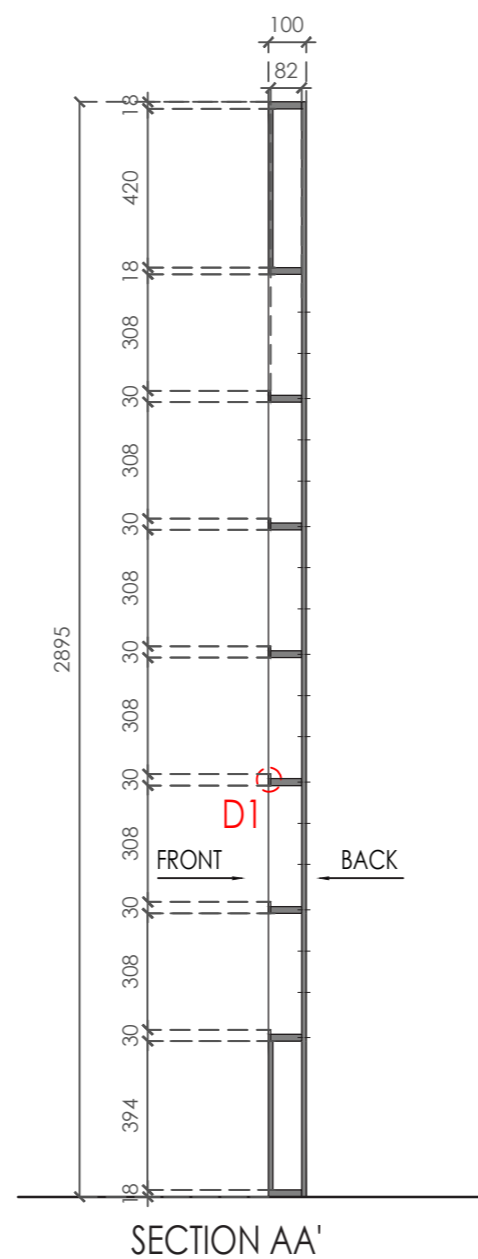







TYPICAL KEY PLAN
NOT TO SCALE

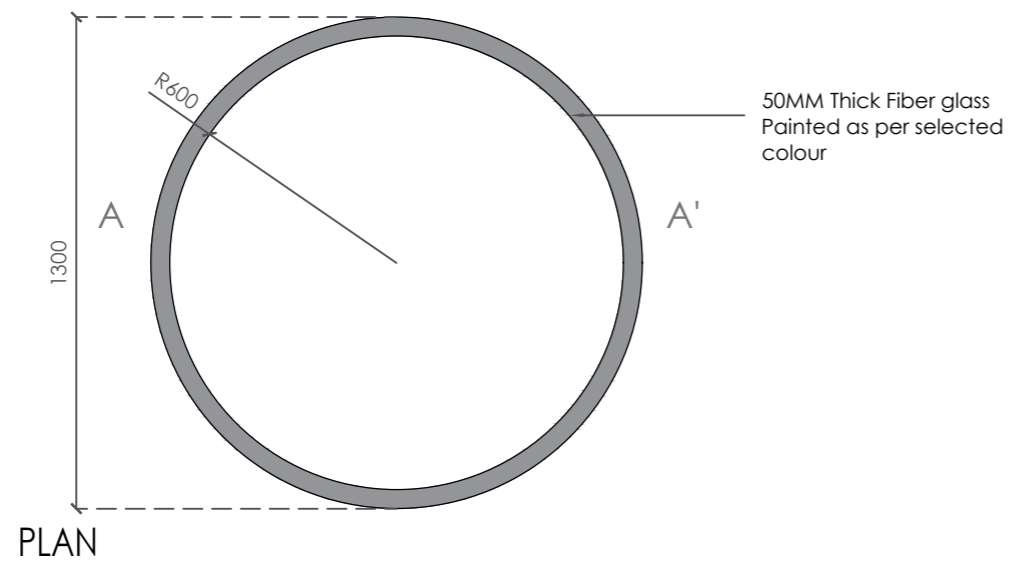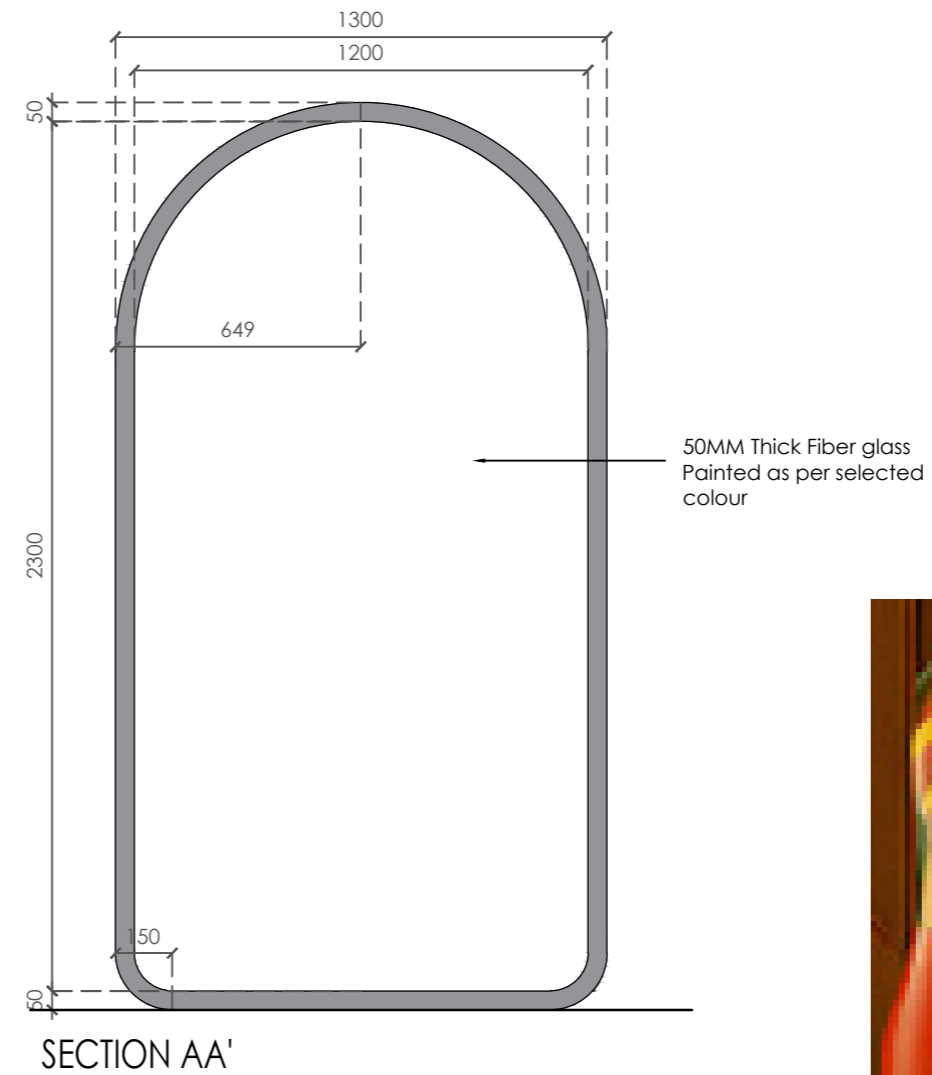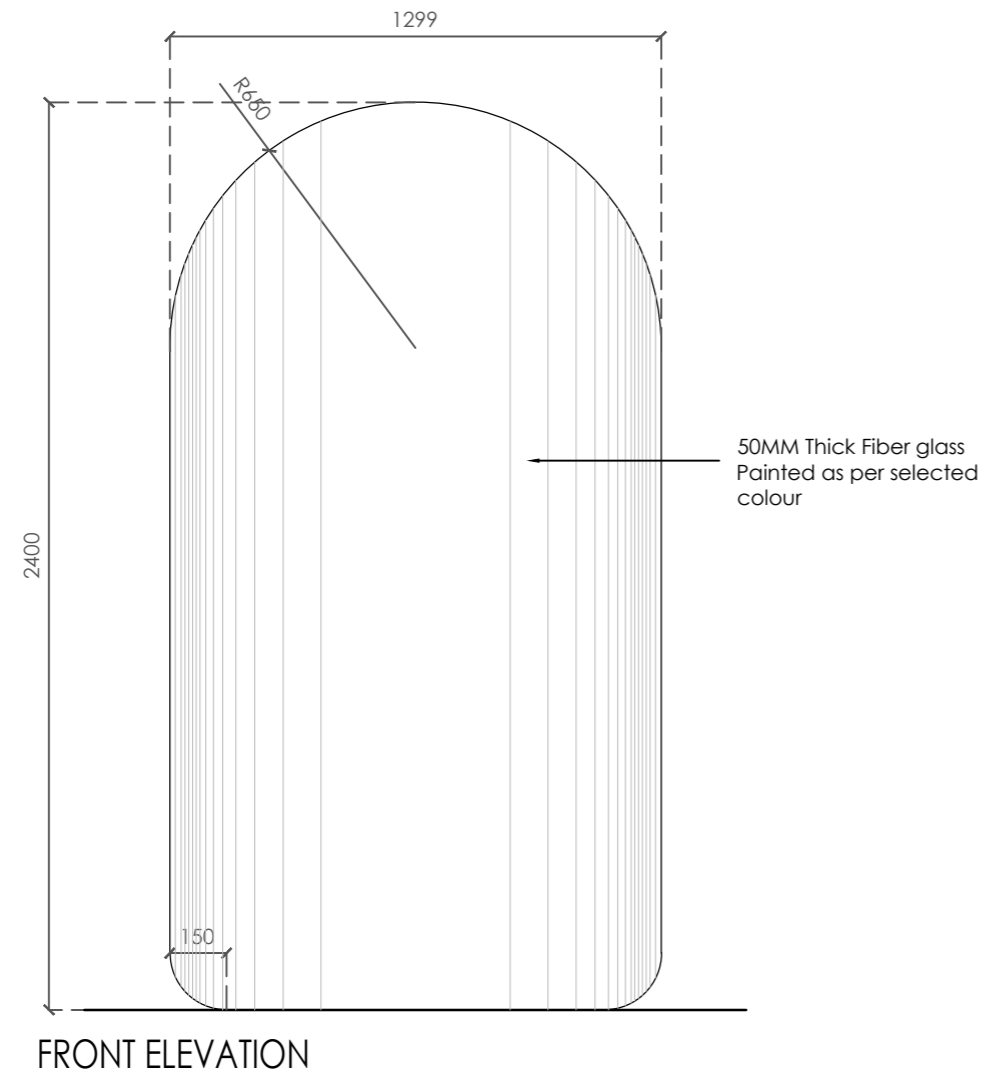


Reference image for graphics

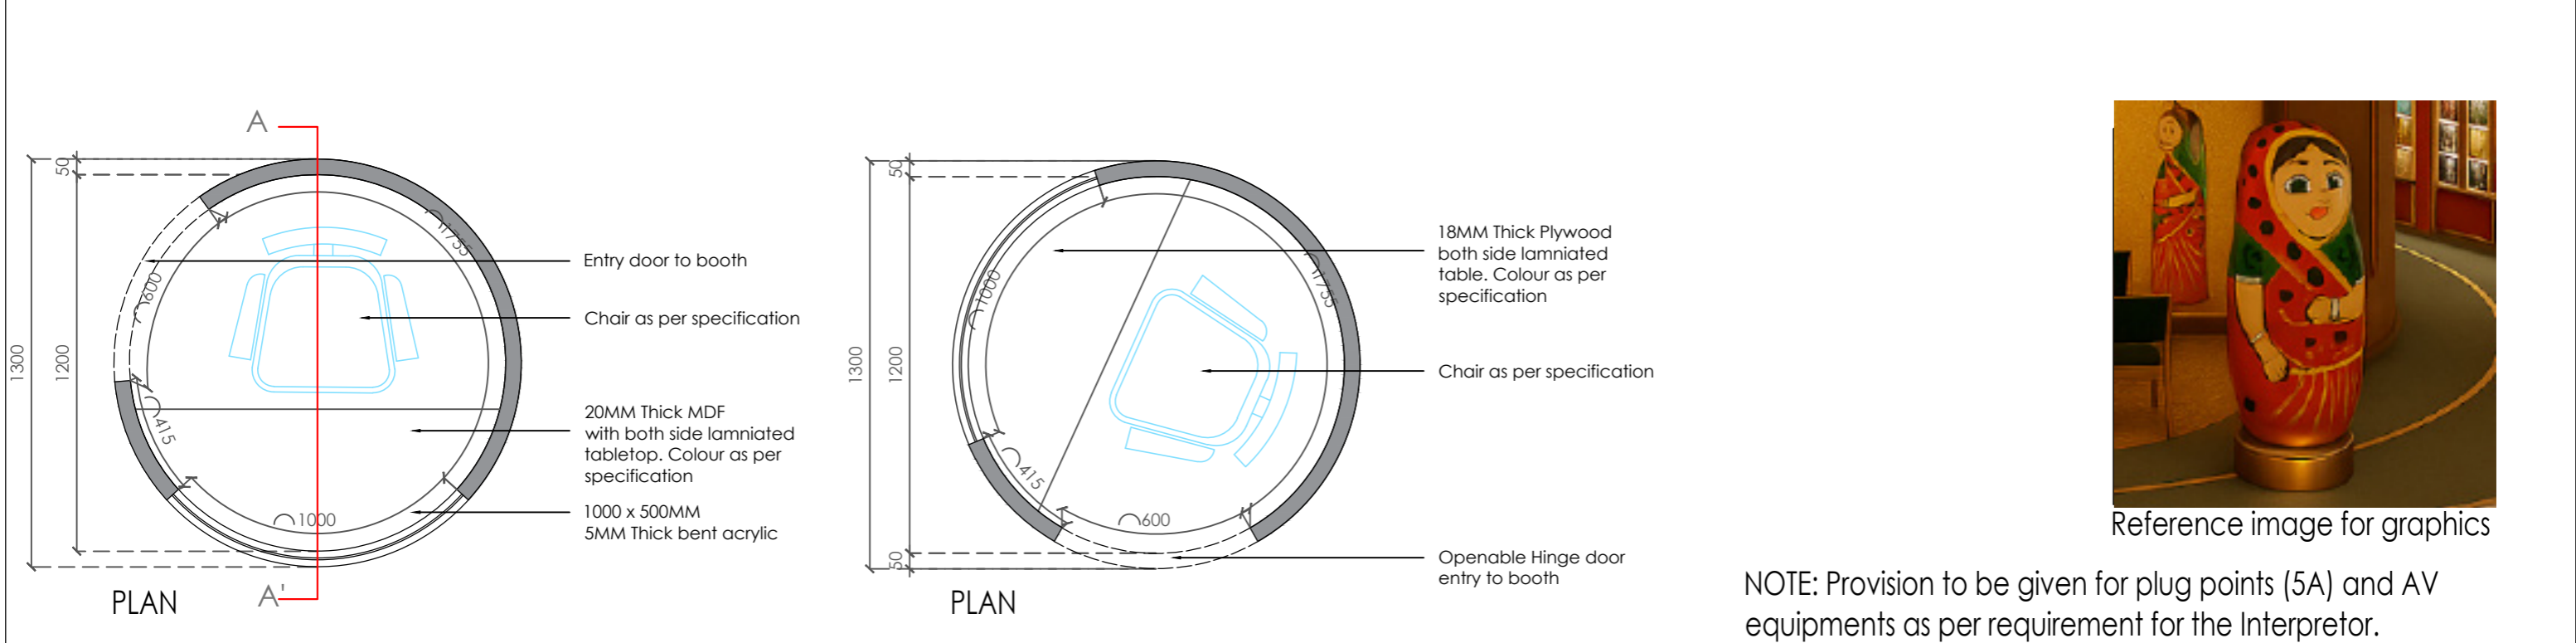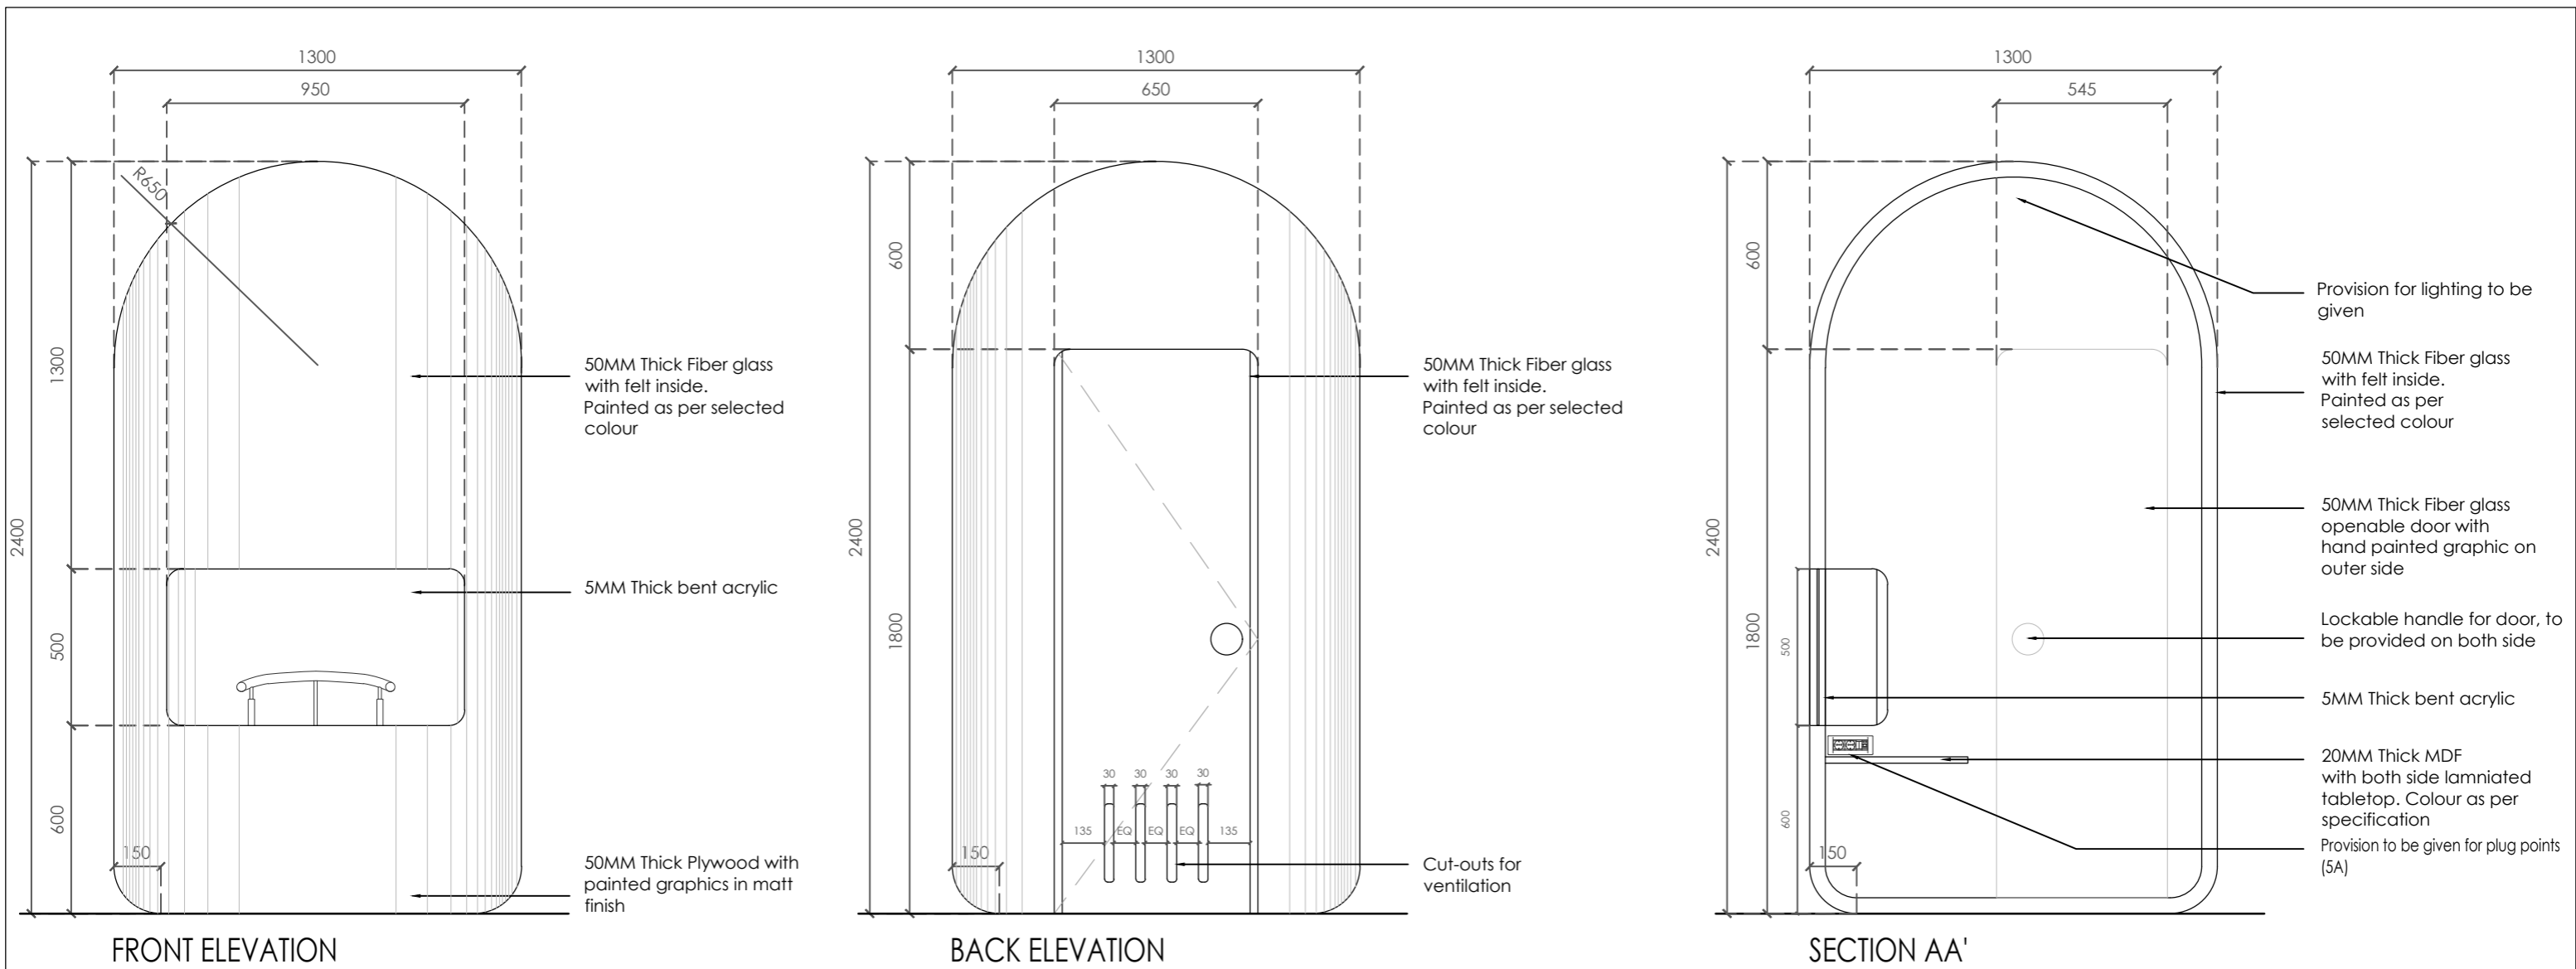

INDIA PAVILION, MOSCOW BOOK FAIR 2025 HALL NO. 57, NATIONAL BOOK TRUST, INDIA	INTERPRETER'S BOOTH - FF4 (No. Of Units = 01)			DRG. NO.: 22
	SCALE = 1:20	24.07.2025	DESIGNED BY: PRAVINSINH S.	DRAWN BY: CHINMAYI R.

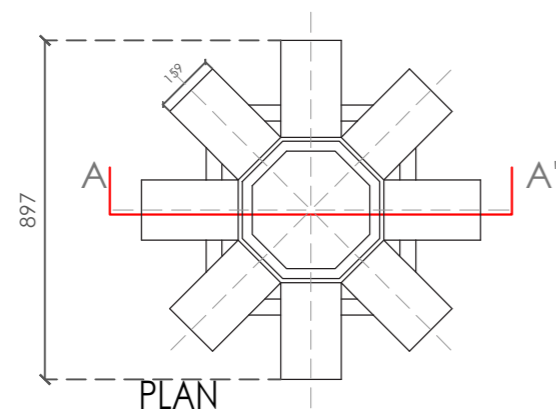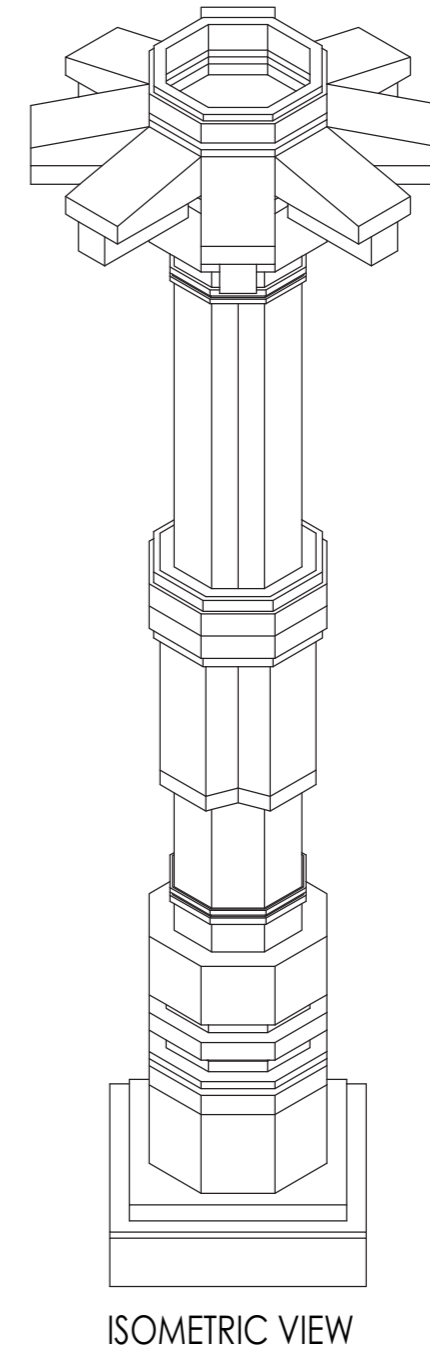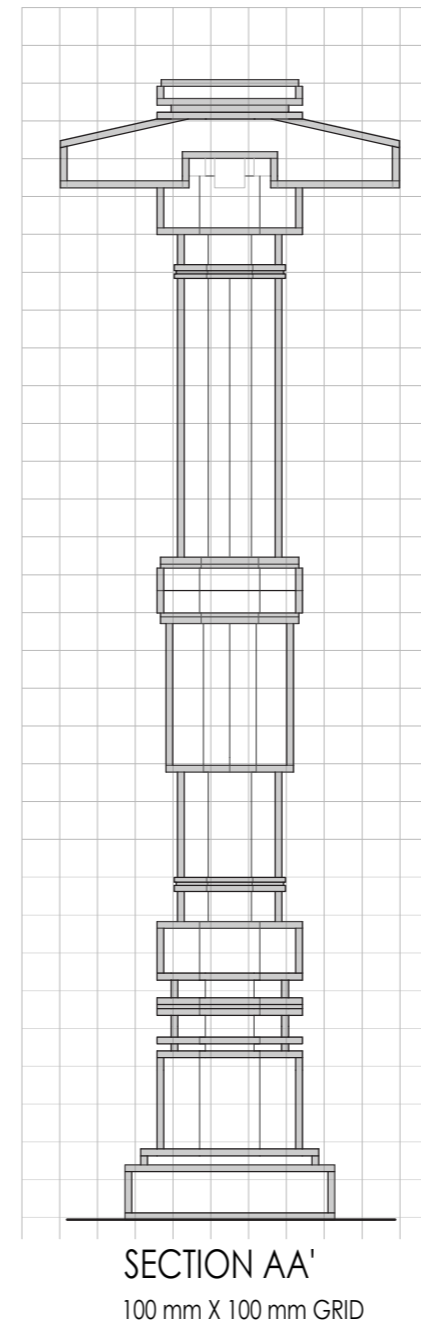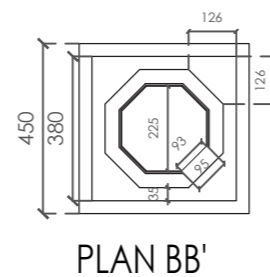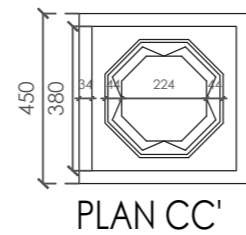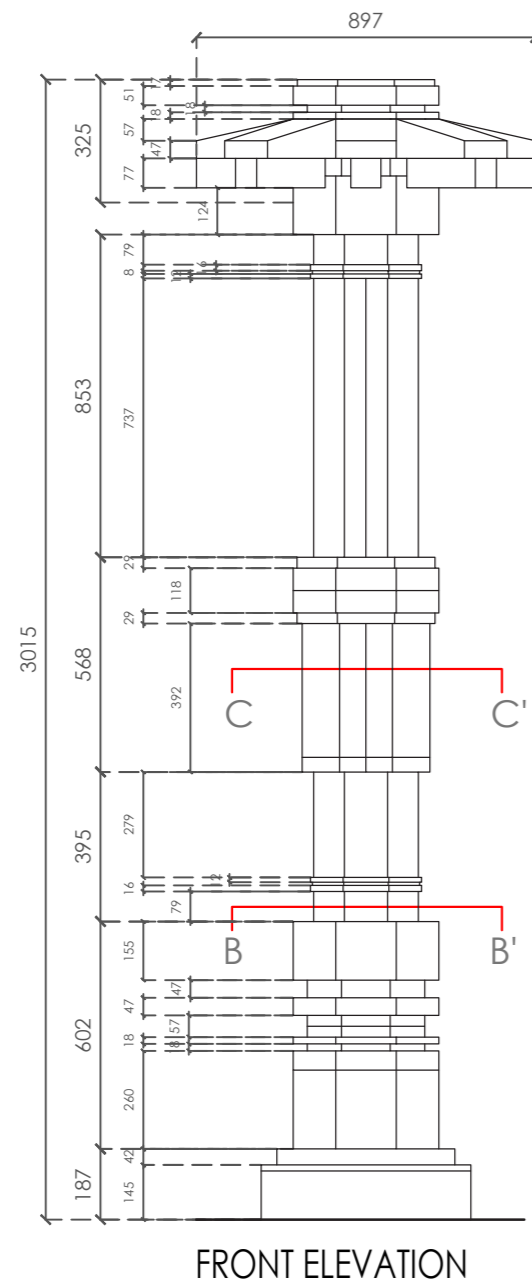

MATERIAL: 18MM Thick MDF with paint as per selection

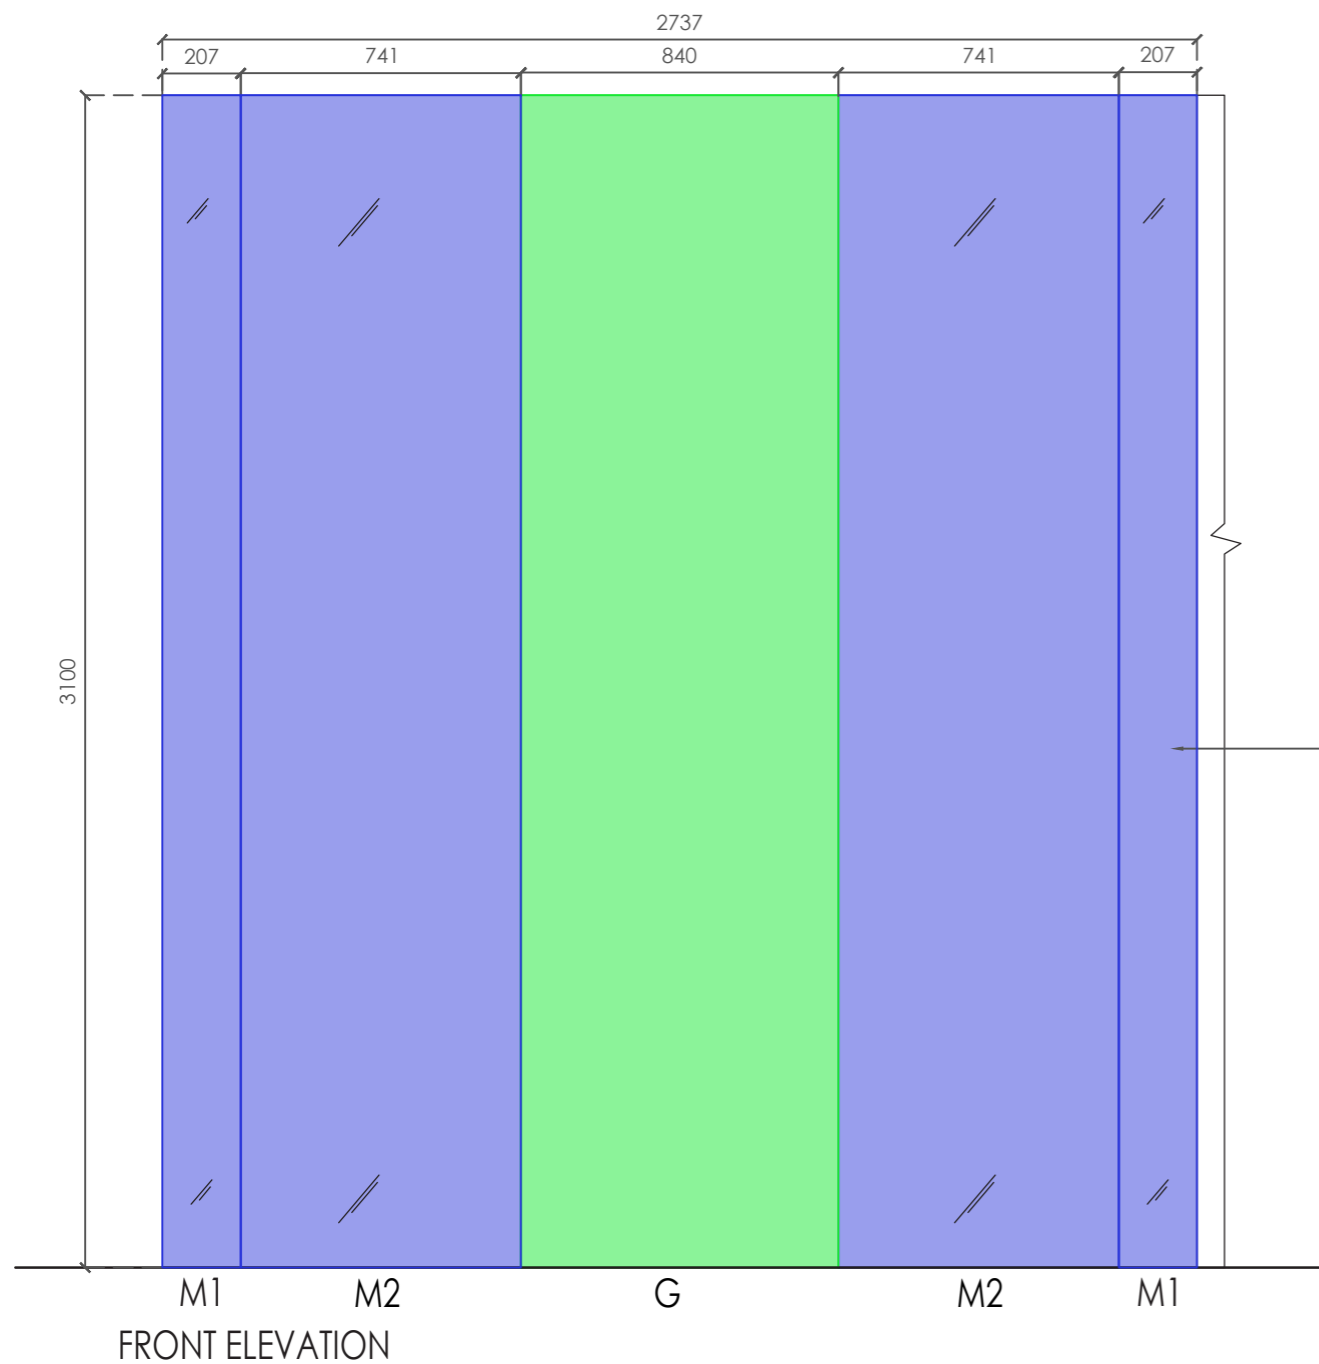


4MM Thick Mirror cladded on 30MM Partition

30MM Thick Partition comprising of 18MM Ply + 12MM MDF

SECTION AA'



Reference image for graphics

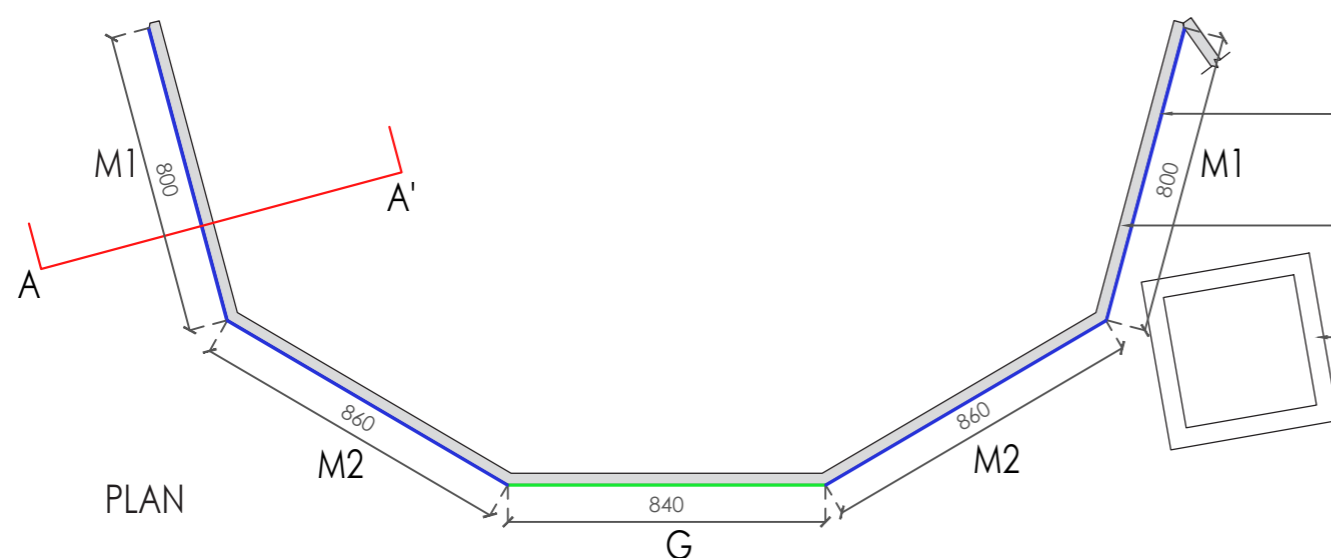

4MM Thick Mirror cladded on 30MM Partition

30MM Thick Partition comprising of 18MM Ply + 12MM MDF

18MM Thick MDF Indian Pillar coloured as per specification

- Total number of mirrors (M1) = 8
- Total number of mirrors (M2) = 8
- Total number of graphical walls (G) = 4
- Graphics to be pasted
- 5mm foam sheet and vinyl

NOTE: Graphics to be pasted on mirrors.

INDIA PAVILION, MOSCOW BOOK FAIR 2025
HALL NO. 57, NATIONAL BOOK TRUST, INDIA

MIRROR WALLS

SCALE = 1:80

24.07.2025






DESIGNED BY:
PRAVINSINH S.

DRG. NO. : 24

DRAWN BY:
CHINMAYI R.






राष्ट्रीय डिजाइन संस्थान
NATIONAL INSTITUTE OF DESIGN

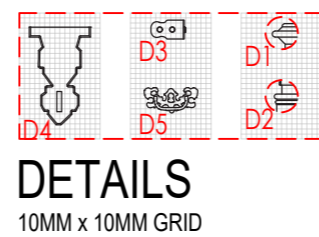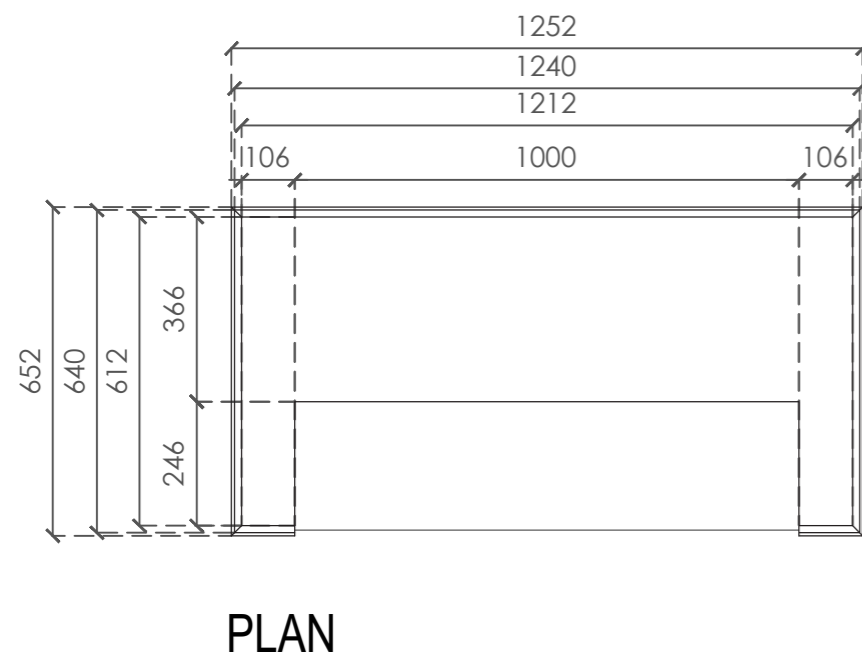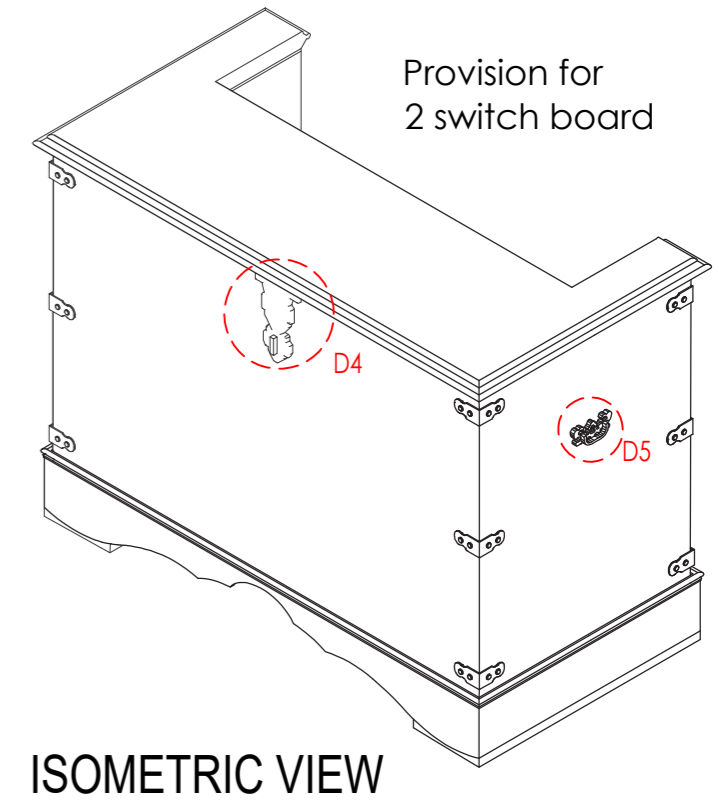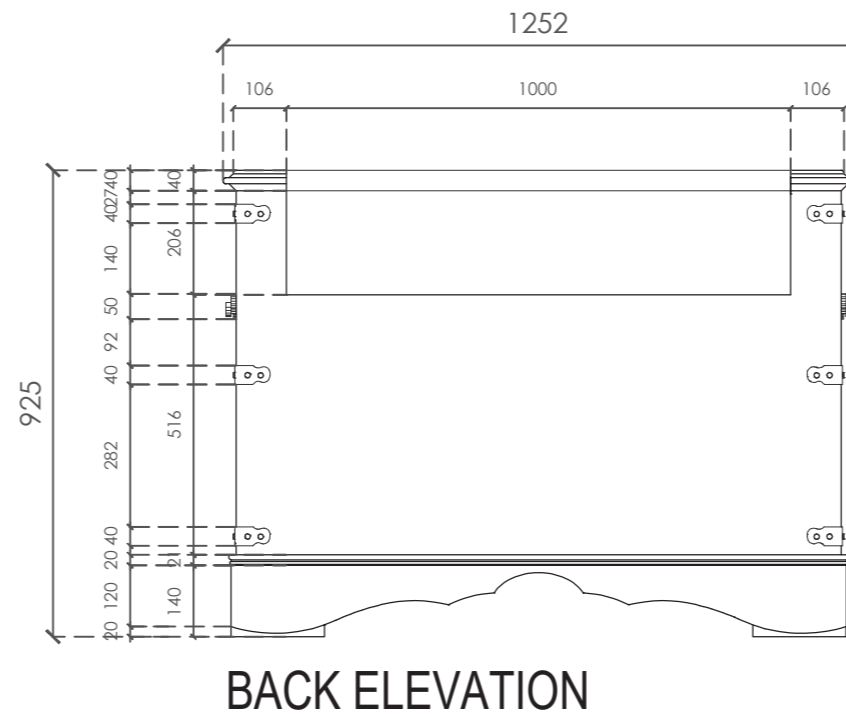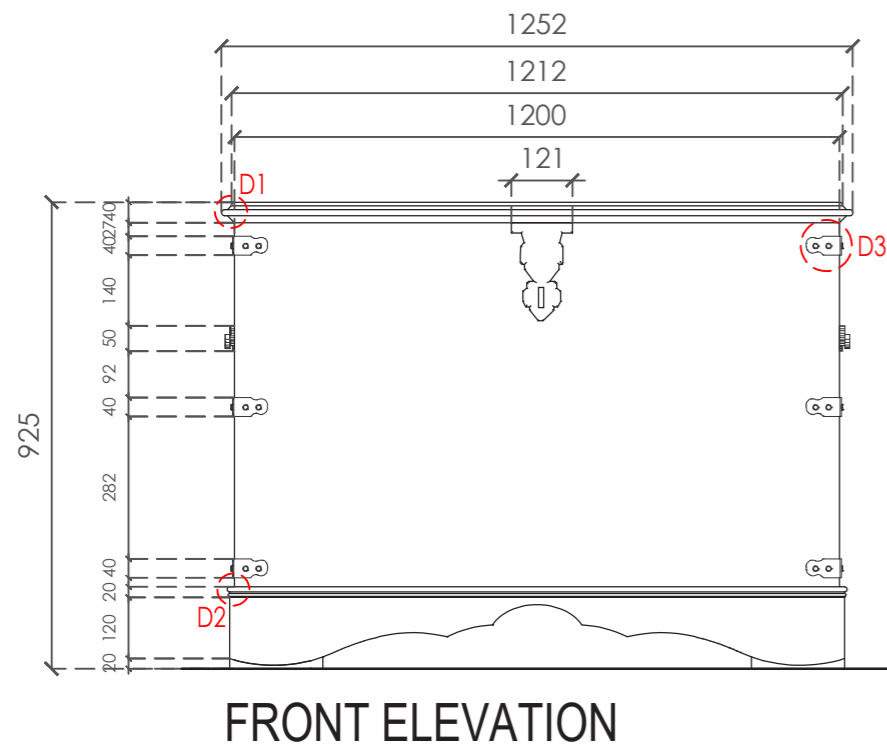


Material & Finish: The desk shall be made in pine wood with walnut finish and sealed with water based exterior grade PU coat.
All hinges and metal members shall be in brass finish - members D3 & D4



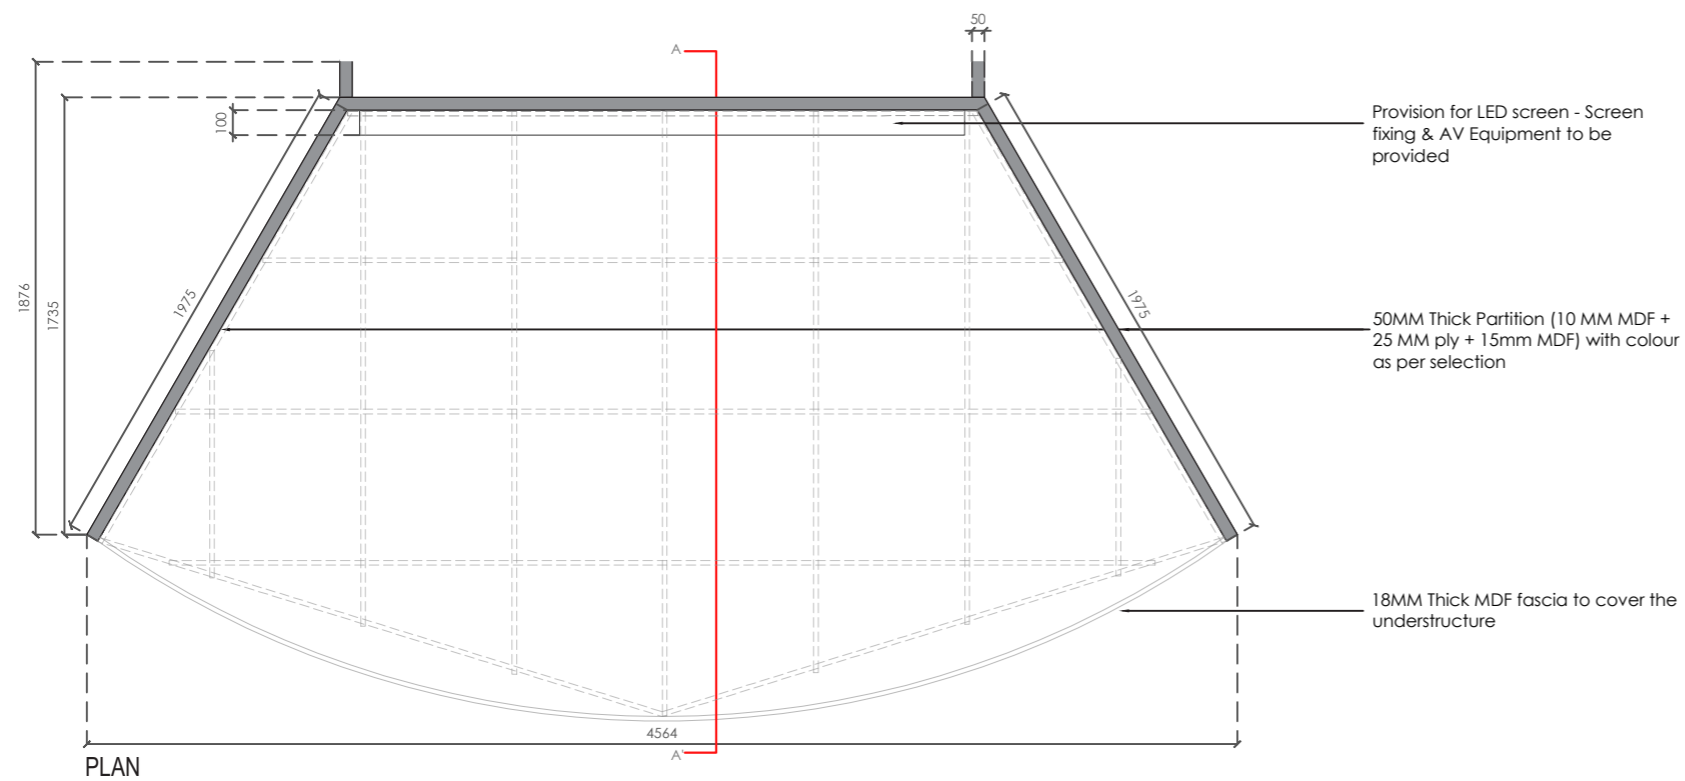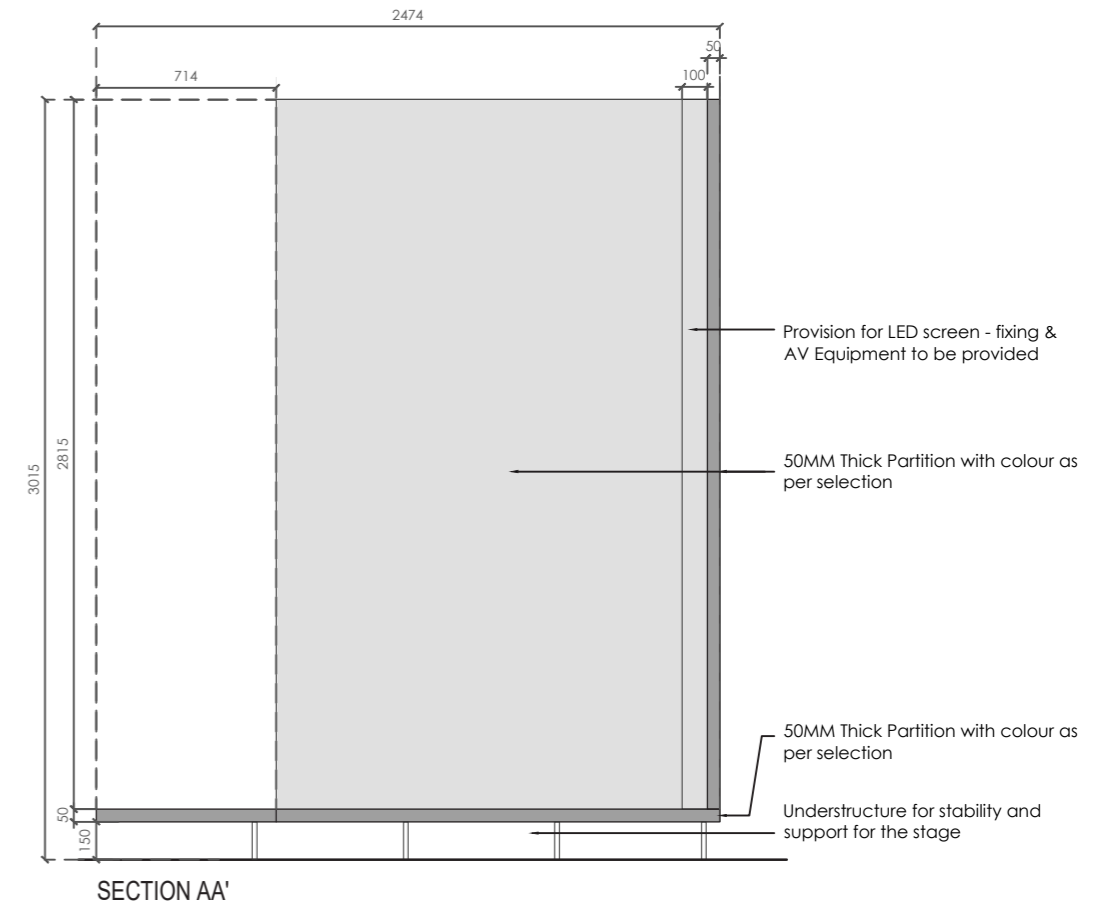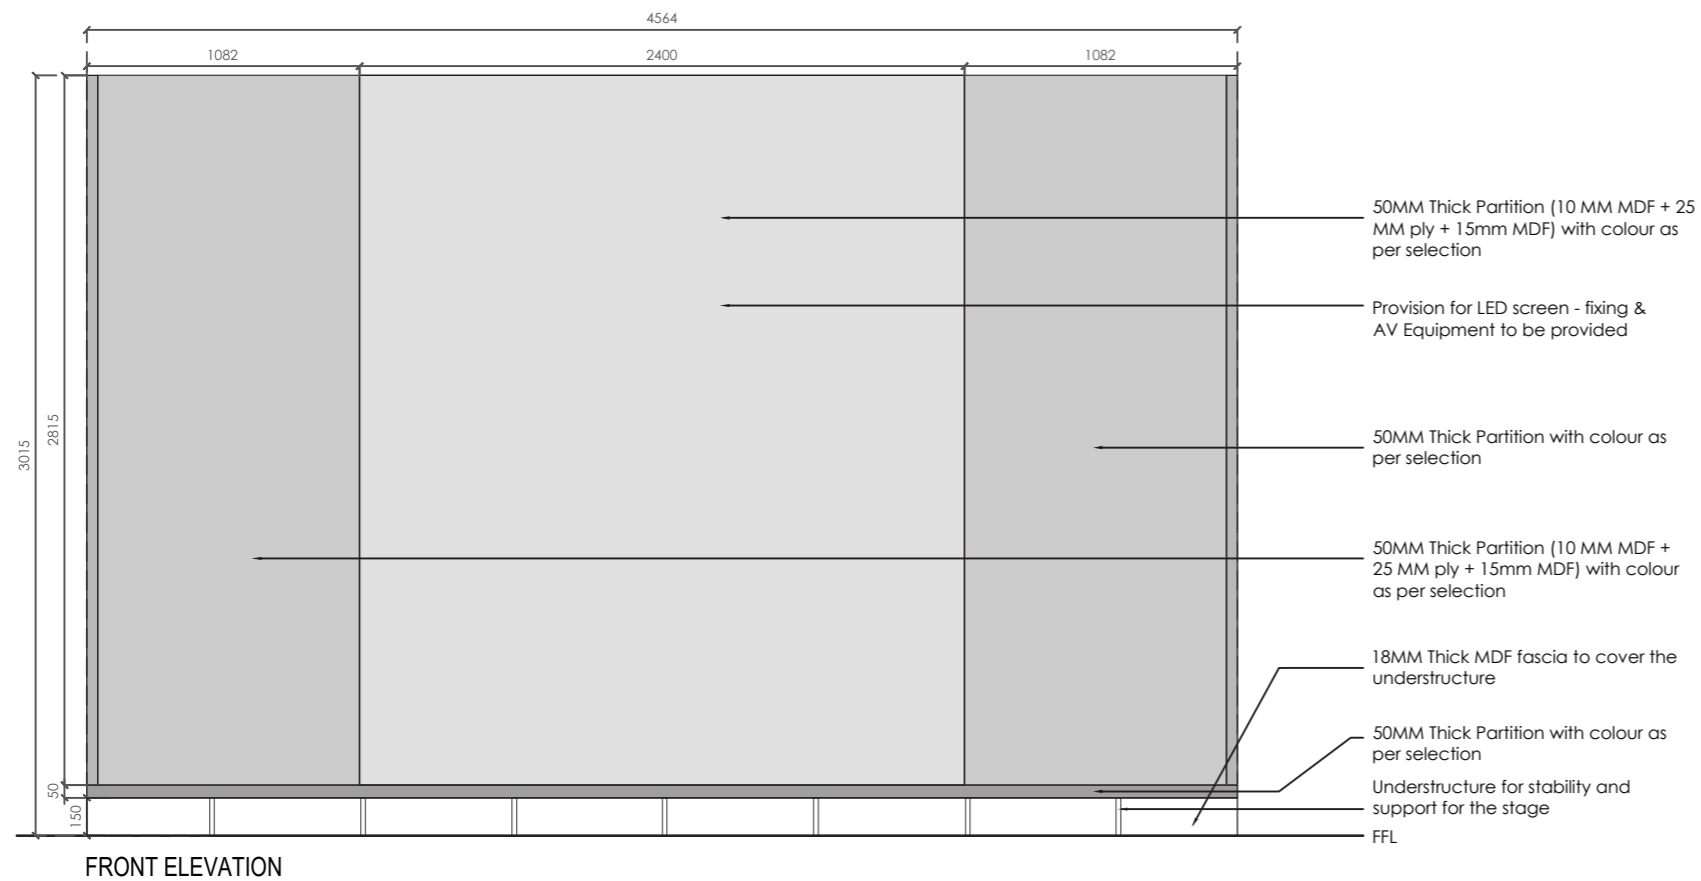


50MM Thick Partition comprising of
10 MM MDF + 25 MM ply + 15mm MDF




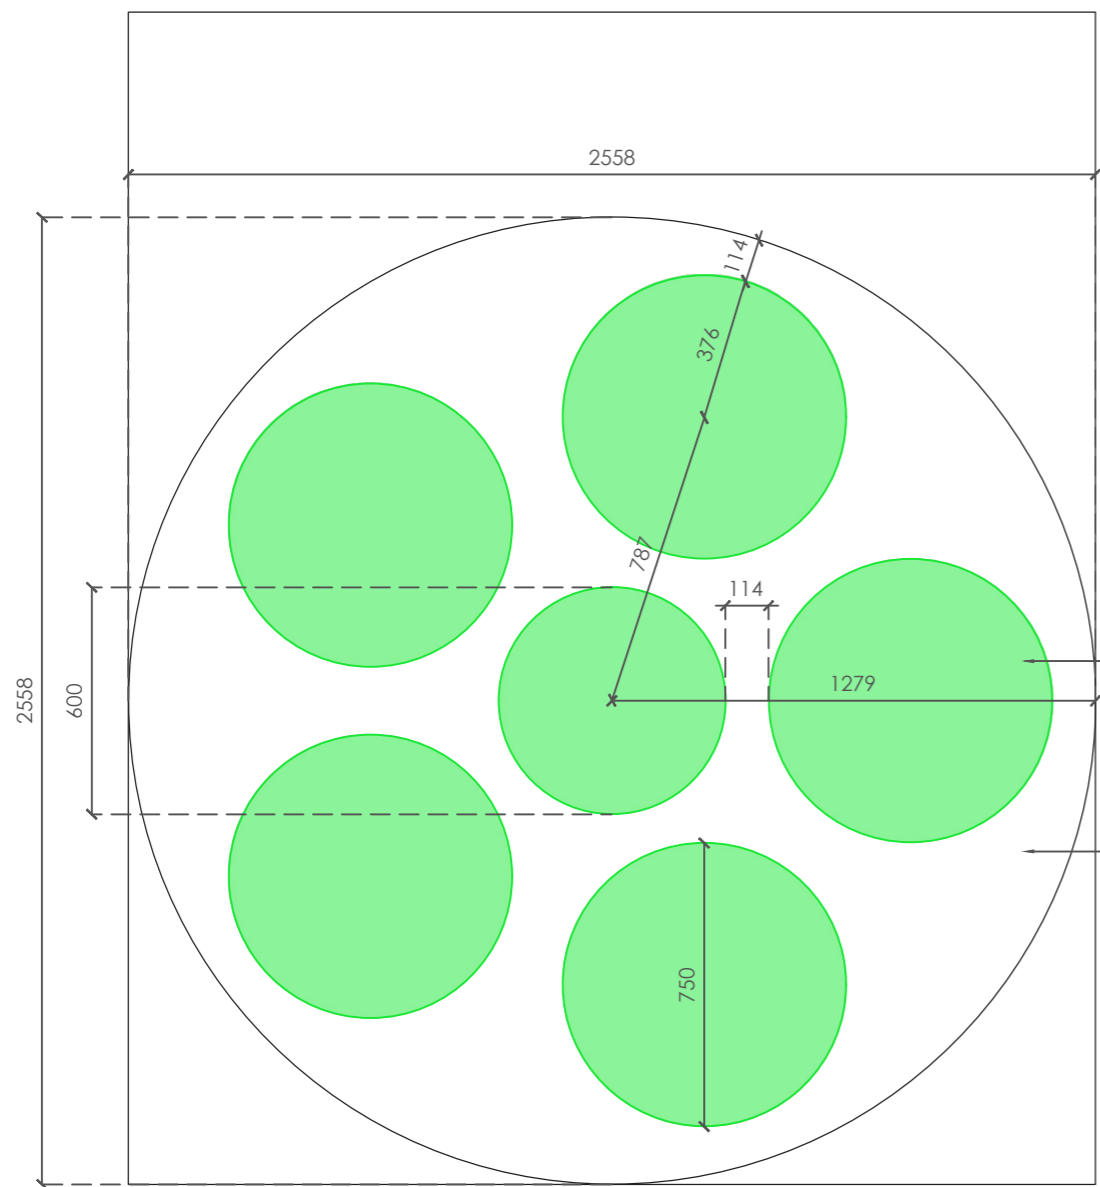

FRONT ELEVATION

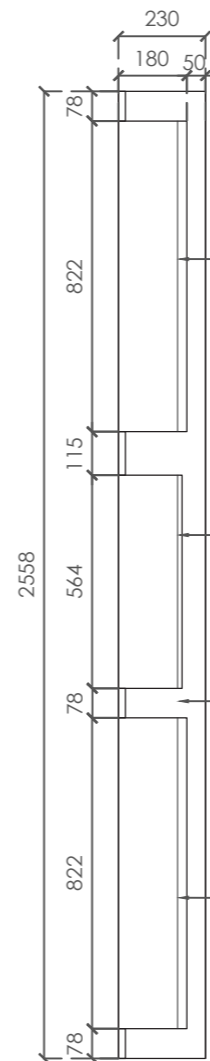

SIDE ELEVATION

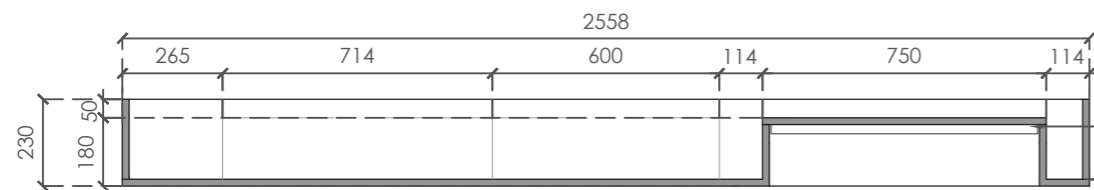

PLAN

750MM dia circular disks
Back lit screen
Placement for graphics

18MM Thick MDF frame
Laminate on both faces
colour as specified
PVC edge in White

750MM Back lit screen
circular disks

750MM Back lit screen
circular disks

18MM Thick MDF frame
Laminate on both faces
colour as specified
PVC edge in White




750MM Back lit screen
circular disks



750MM Back lit screen circular disks


18MM Thick MDF frame
Laminate on both faces
colour as specified
PVC edge in White



REFERENCE IMAGE

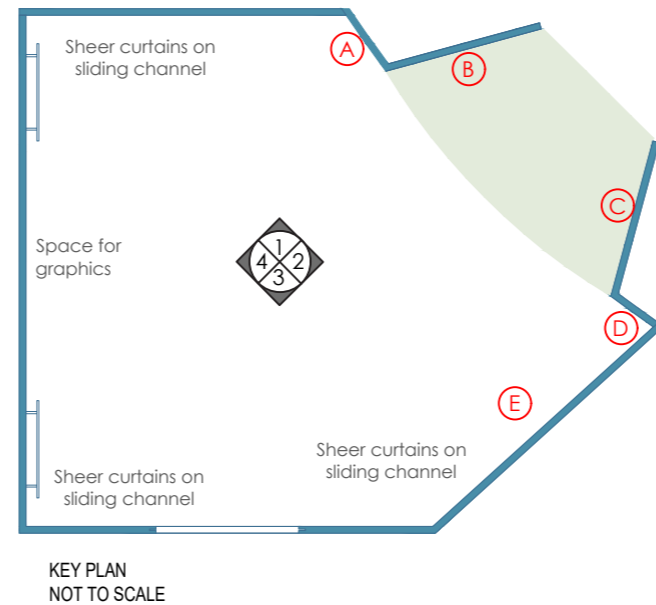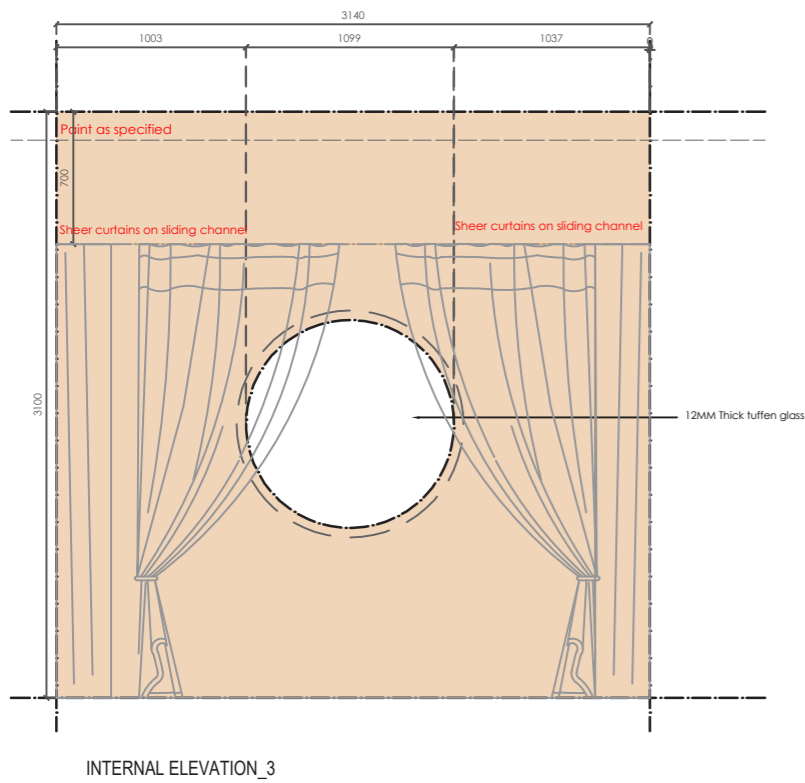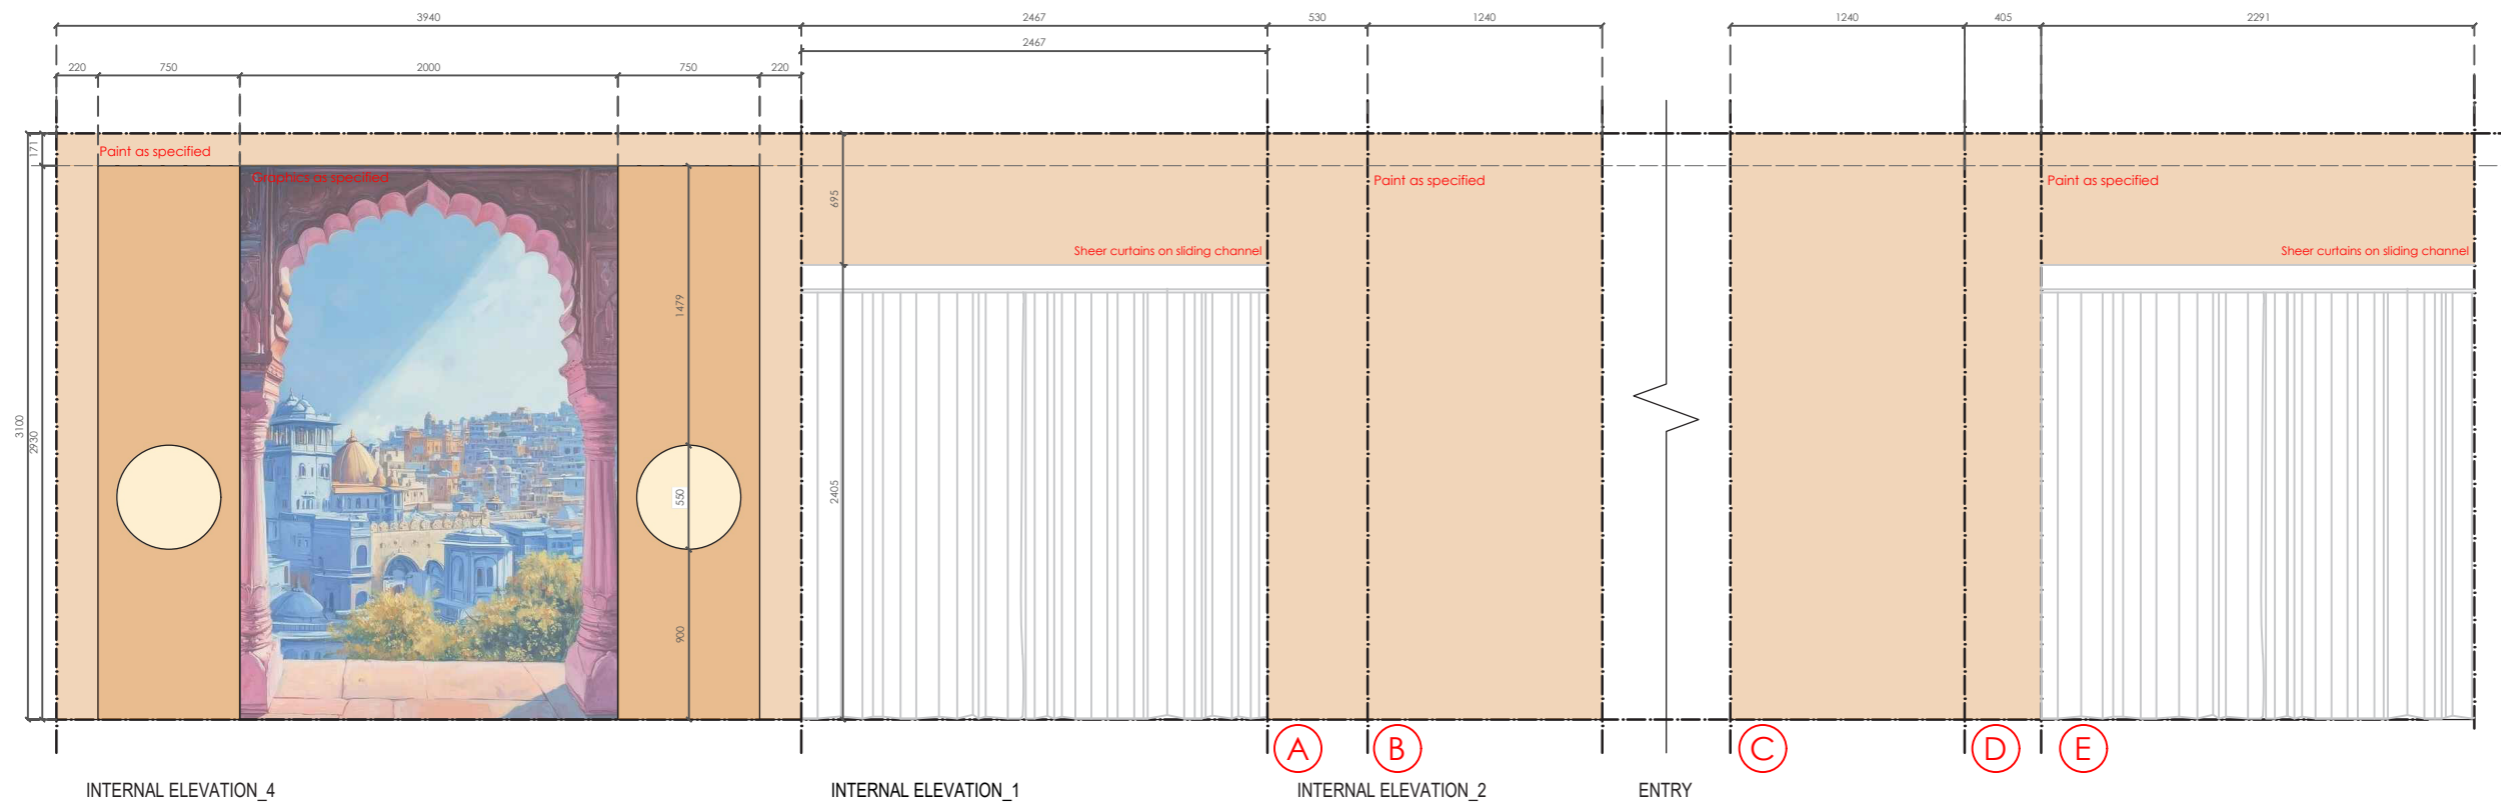

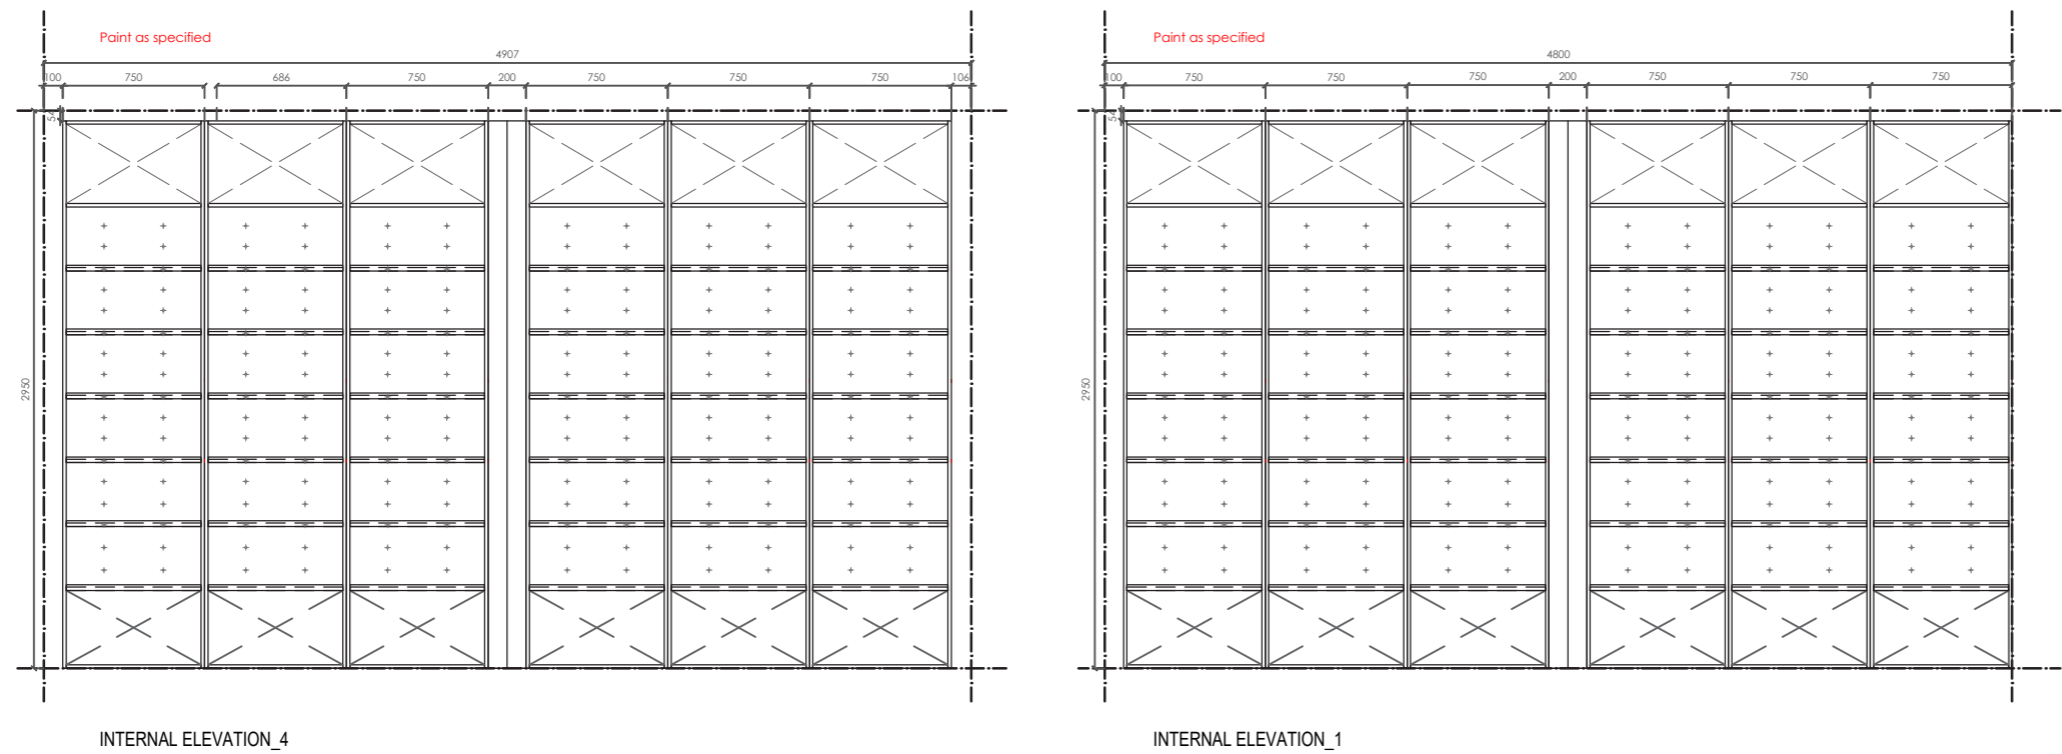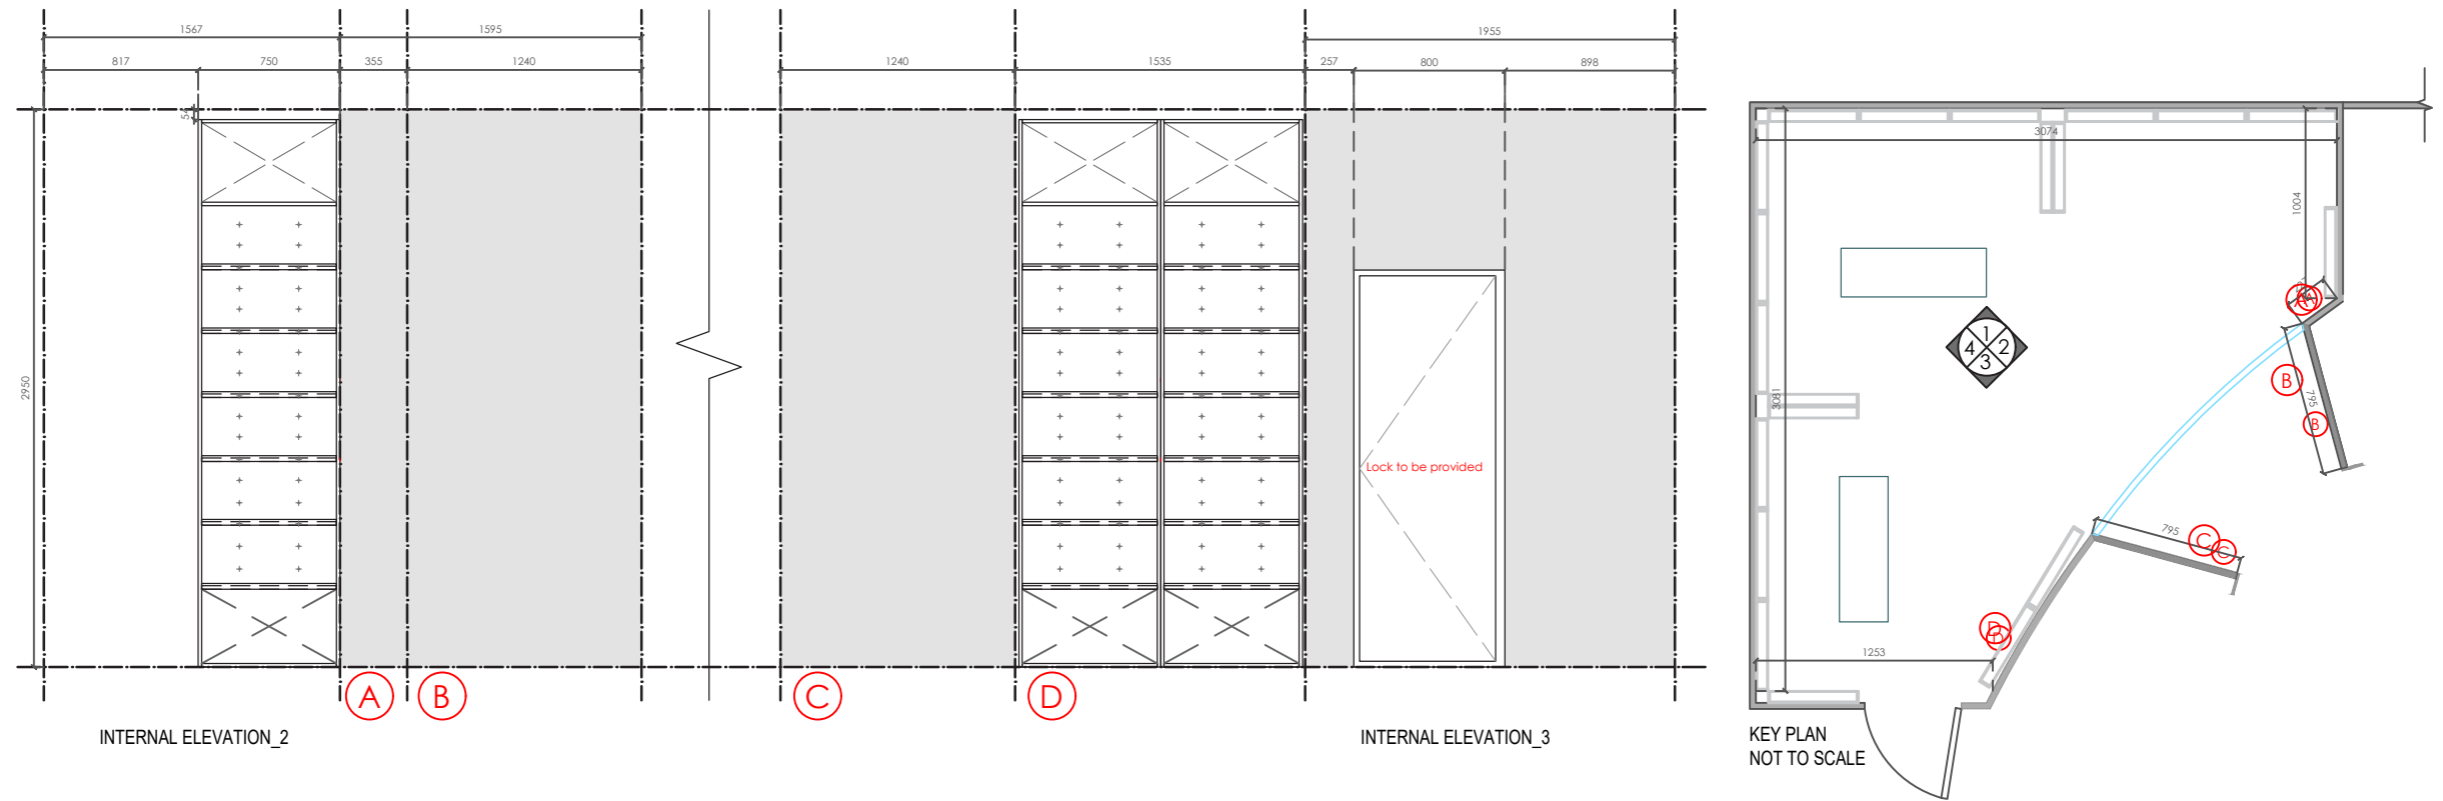

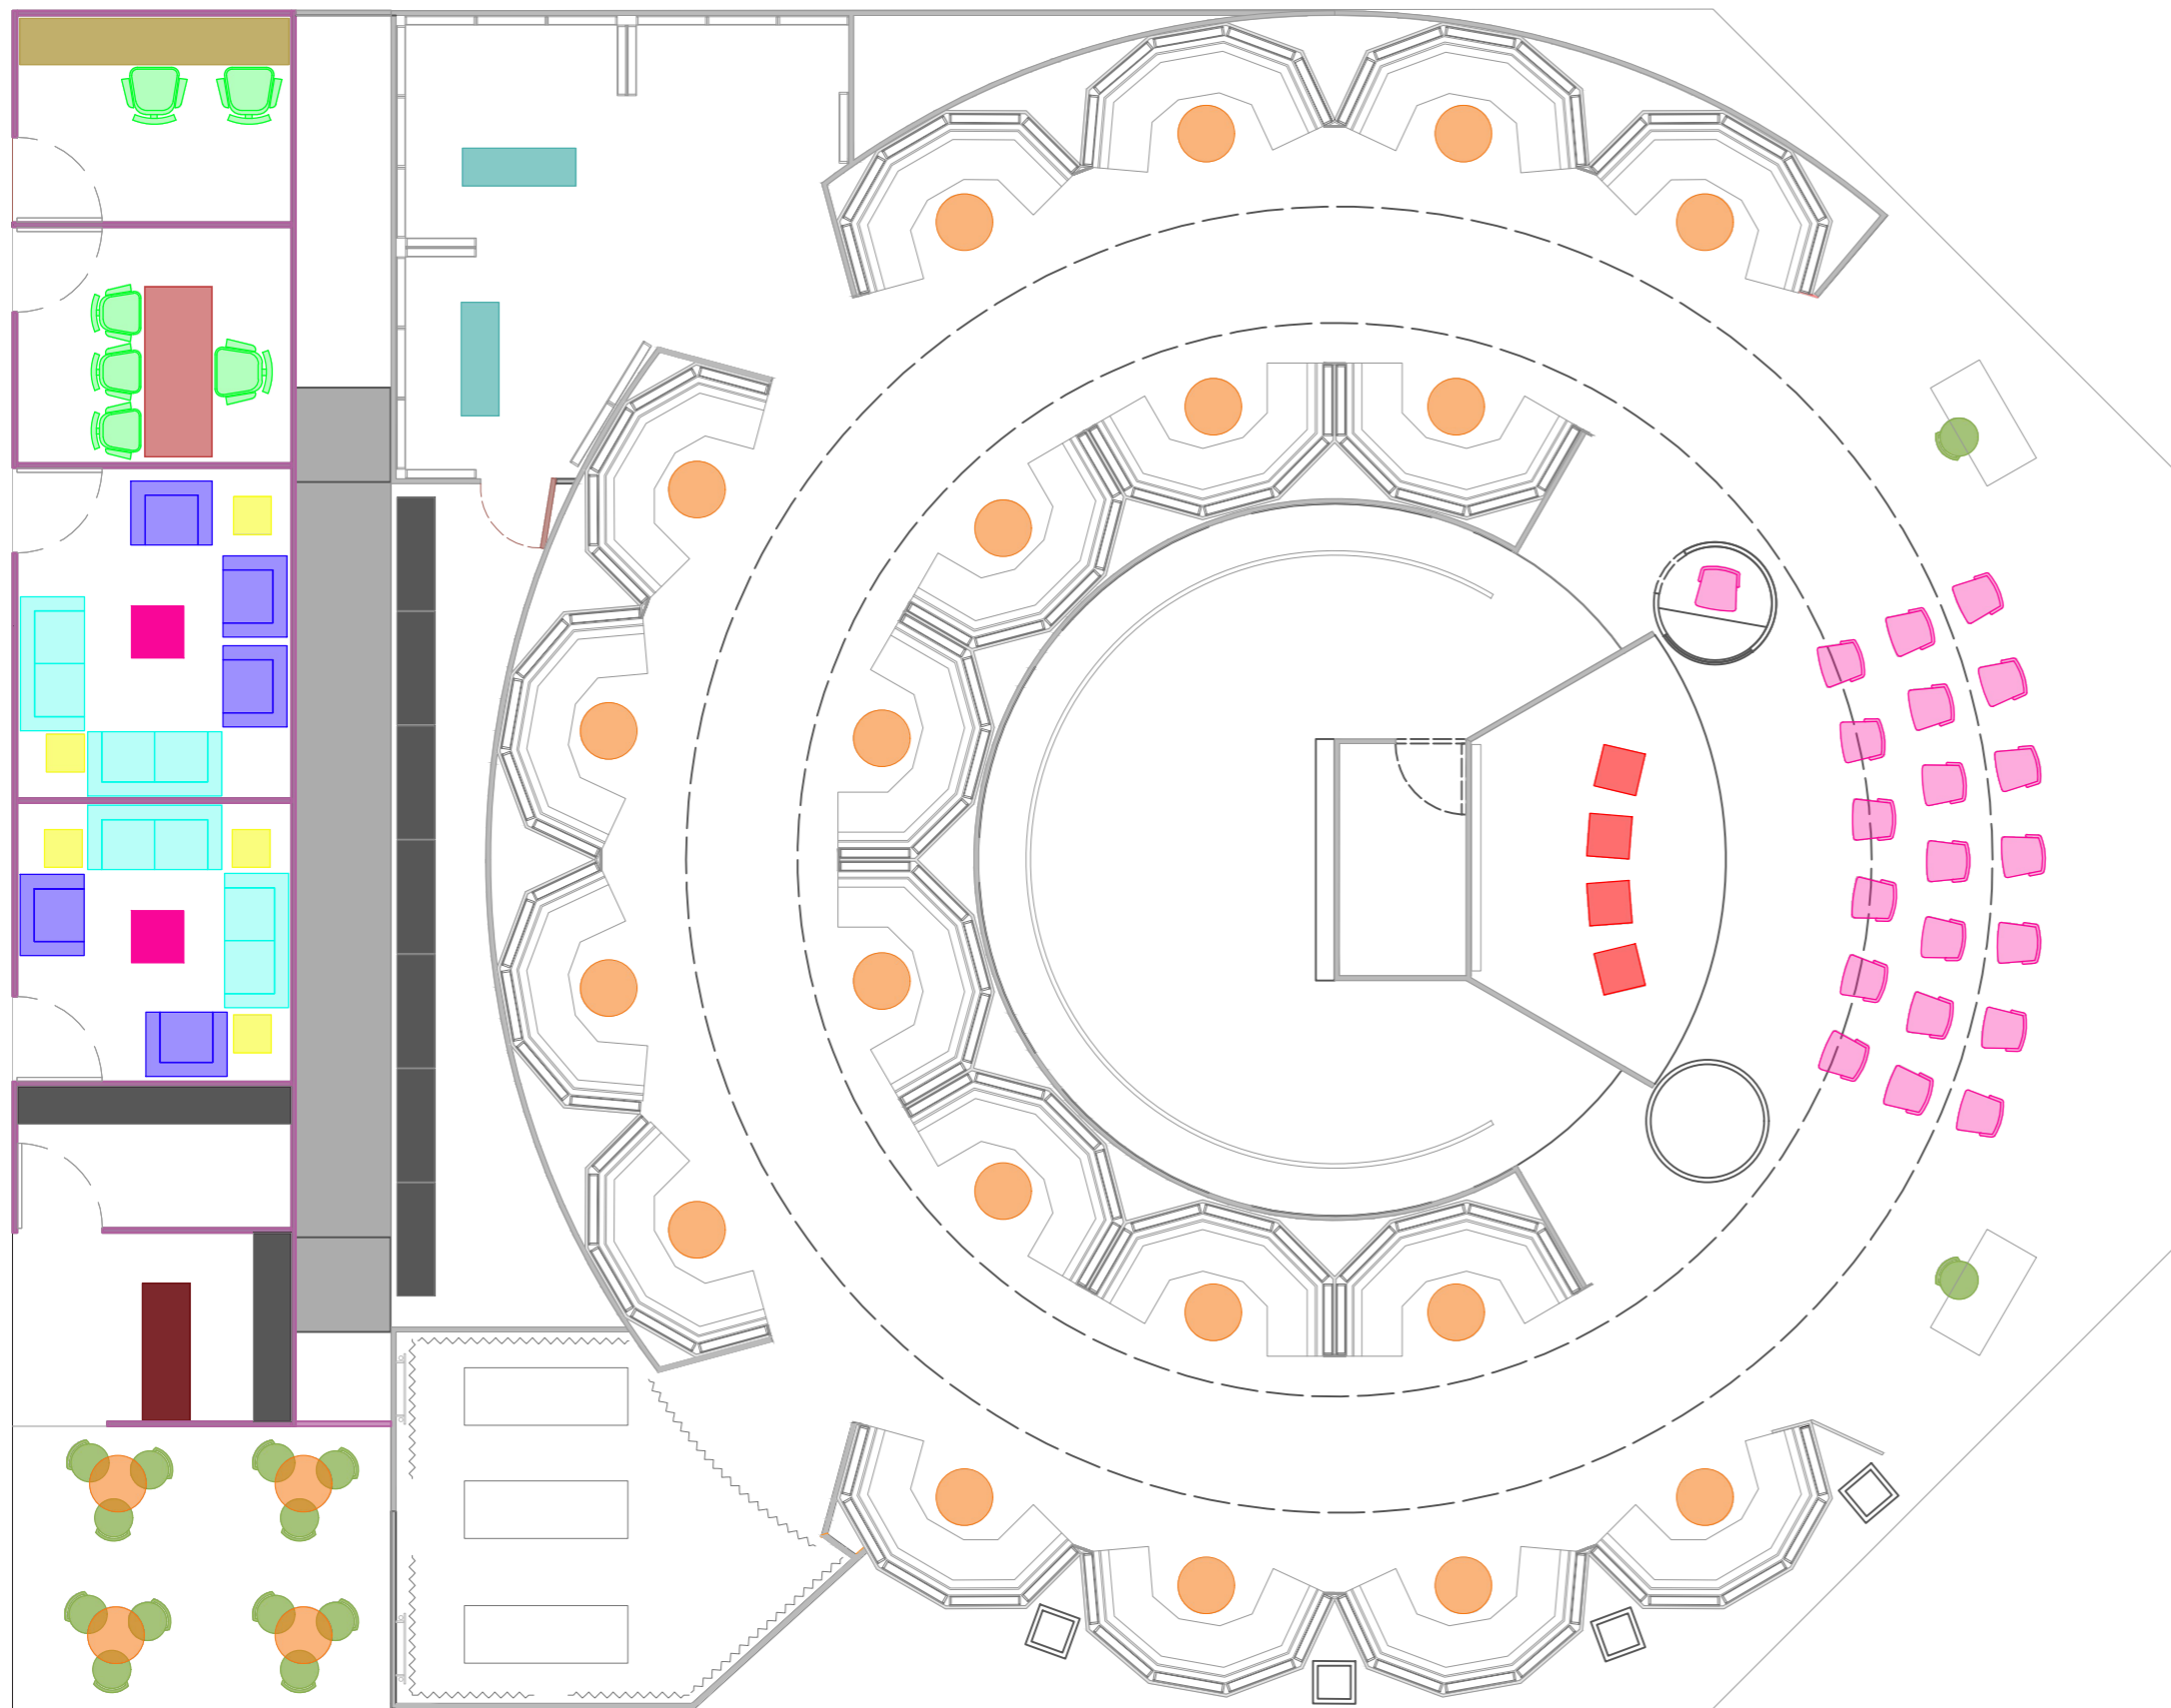

LEGEND

- C.1
- C.2
- C.3
- C.4
- C.5
- C.6
- C.7.1
- C.7.2
- C.8
- C.9
- C.10
- C.11
- C.12
- C.13
- C.14
- C.17

INDIA PAVILION, MOSCOW BOOK FAIR 2025
HALL NO. 57, NATIONAL BOOK TRUST, INDIA

RENTED FURNITURE LAYOUT

SCALE = 1:80

25.07.2025

DESIGNED BY:
PRAVINSINH S.

DRG. NO. : 31

DRAWN BY:
CHINMAYI R.



राष्ट्रीय डिजाइन संस्थान
NATIONAL INSTITUTE OF DESIGN

Rented Furniture List

C.1 Simple chair



Size: width 43cm
depth 52cm
height 77cm
Quantity: 21
Product Link: <https://kengo.ru/catalog/arenda-stulev/standartnye-stulya-v-arendu/stul-skladnoy-tere-tem-noe-derevo/>

C.2 Stage Chair



Size: width 66cm
depth 60cm
height 66cm
Quantity: 4
Product Link: <https://kengo.ru/catalog/arenda-kresel/ofisnye-kresla/kreslo-solsta-chnoe/>

C.3 Pantry chair



Size: width 36cm
depth 45cm
height 81cm
Quantity: 14
Product Link: <https://kengo.ru/catalog/arenda-stulev/standartnye-stulya-v-arendu/stul-skladnoy-gin-go-chnyy/>

C.4 Modular chair



Size: width 90cm
depth 40cm
height 47cm
Quantity: 7
Product Link: <https://www.expocomplete.ru/arenda-mebeli/infoprodukt/3438/>

C.5 Pantry bar counter



Size: width 100cm
depth 70cm
height 125cm
Quantity: 1
Product Link: <https://kengo.ru/catalog/ulichnaya-mebel-v-arendu/arenda-mebeli-iz-pallet/barnaya-stoyka-london/>

C.6 Backlit bench



Size: width 121cm
depth 40cm
height 40cm
Quantity: 4
Product Link: <https://kengo.ru/catalog/puf-arenda/banketki/banketka-s-podsvetkoy-led-121kh40-sm/>

C.7.1 Office desk



Size: width 180cm
depth 90cm
height 75cm
Quantity: 1
Product Link: <https://www.expocomplete.ru/arenda-mebeli/infoprodukt/4720/>

C.7.2 Office conference desk



Size: width 200cm
depth 110cm
height 76cm
Quantity: 1
Product Link: <https://www.expocomplete.ru/arenda-mebeli/infoprodukt/2993/>

C.8 Circular table



Size: width 70cm
depth 70cm
height 76cm
Quantity: 24
Product Link: <https://kengo.ru/catalog/arenda-stolov/standartnye-stoly-v-arendu/stol-genre-d-70-sm-chnyy/>

Rented Furniture List

C.11 Two seater sofa



Size: width 137cm
depth 70cm
height 82cm
Quantity: 5
Product Link: <https://kengo.ru/catalog/arenda-diva-nov/dvukhmestnye/di-van-robert/>

C.14 Storage shelving



Size: width 103cm
depth 52cm
height 200cm
Quantity: 12
Product Link: <https://kengo.ru/catalog/garderob-i-grimernaya/garderob-i-grimernaya-prochee/stellazh-atlant/>

C.17 Centre table



Size: width 60cm
depth 60cm
height 42cm
Quantity: 2
Product Link: <https://kengo.ru/catalog/arenda-stolov-stoly-nizkie/stol-zhurnalnyy-cube-60-60-sm-belyy/>

C.12 Single seater sofa



Size: width 70cm
depth 70cm
height 82cm
Quantity: 3
Product Link: <https://kengo.ru/catalog/arenda-kresel/ofisnye-kresla/kreslo-robert/>

C.15 Waste Paper bins



Size: width 28cm
depth 28cm
Quantity: 10
Product Link: <https://kengo.ru/catalog/dopolnitel-noe-oborudovanie/korzi-na-dlya-musora-black-2/>

C.13 Side table



Size: width 50cm
depth 50cm
height 50cm
Quantity: 5
Product Link: <https://kengo.ru/catalog/arenda-stolov-stoly-nizkie/stol-zhurnalnyy-vitshe-white-50-50/>

C.16 Wet waste bin



Size: width 48cm
depth 55cm
height 55cm
Quantity: 1
Product Link: <https://kengo.ru/catalog/ulichnaya-mebel-v-arendu/pepelnicy-i-baki-v-arendu/bak-dlya-musora-grey-60-l/>

Thank You

Project Head: Pravinsinh Solanki

Graphics: Jagadish Kumar V

Project Manager: Naresh Nagar | Meenakshi Menon **Design Research:** Chintan Gandhi

Team: TLVS Murthy | Pavan Suthar | Chinmayi Raghavendra | Vedanti Juvekar | Swati Chauhan

Integrated Design Service